

ADDENDUM NO. 1

TO THE
CONSTRUCTION DOCUMENTS
FOR

SECURITY IMPROVEMENTS FOR
THE DEPARTMENT OF LIQUOR CONTROL
JOB NO. IFB 13-14 / P-98
TMK: (2) 3-4-06:27

FOR THE : COUNTY OF MAUI
LIQUOR CONTROL
2145 KAOHU STREET, ROOM 105
WAILUKU, MAUI, HAWAII 96793

ISSUED BY: GYA ARCHITECTS, INC.
220 IMI KALA STREET, SUITE 201
WAILUKU, MAUI, HAWAII 96793

May 20, 2014

This addendum modifies the original Solicitation Documents for the Project dated April, 2014 and any previously issued addenda. The items in this addendum shall govern the work, taking precedence over previously issued specifications and drawings governing the items mentioned. Acknowledge receipt of this Addendum in the space provided on the Seal Bid Form.

A) CHANGES TO SPECIFICATIONS: The following pages of the Solicitation Documents are revised:

1. **REVISED SECTIONS:** The following previously issued specification sections are revised:
 - a. NOTICE TO CONTRACTORS, The bid opening date has been revised from Wednesday, May 21, 2014 at 2:00 pm to Wednesday, May 28, 2014 at 2:00 pm.
 - b. SECTION 08410 – ALUMINUM ENTRANCES AND STOREFRONTS, page 1, 1.01 Summary, B. Aluminum Entrances and Storefront types required for this project include: Delete “5. Transaction Window (2 req’d)”, and “6. Horizontal Sliding Window.”
 - c. SECTION 08513 – ALUMINUM WINDOWS, page 2, 1.03 System Description, A. Windows: AAMA/WDMA-101/1.S.2., 1. Product Type: “a. Double Sliding Teller’s Window: HS – Horizontal Sliding. b. Specialty Windows: Transaction Window with stainless steel base. c. Single Hung Teller’s Window”, page 4, 2.02 Materials, “C, Operating Hardware: 3. Sliding Doors:” OMIT this paragraph.

2. **NEW SECTION:** The following new specification section is issued:
 a. RECEIPT, RECEIPT is acknowledged of Addendum No. 1.

B) CHANGES TO DRAWINGS:

1. **REVISED DRAWINGS:** The following previously issued drawings dated 5/16/14 are revised and reissued. These revised drawings supersede the previously issued drawings:

Sheet Group	Sheet No.	Sheet Name or Description
ARCHITECTURAL	.A-2	Floor Plan 1 2/A-5; 3/A-2 Interior Elevation (Left From Entrance) 1 Single Hung Teller's Window w/safety glass; 4/A-2 Interior Elevation From Entrance 30" x 36" Horizontal Hliding Window w/safety glass.
ARCHITECTURAL	A-4	Added: 1/A-4 Single Hung Teller's Window w/safety glass
		2/A-4 Single Hung Teller's Window w/safety glass
		5/A-4 Horizontal Sliding Photo Window w/safety glass
		6/A- 4 Horizontal Sliding Photo Window w/safety glass
ARCHITECTURAL	A-5	1/A-5 Relocated Wood Post to Counter to Floor Detail.
ARCHITECTURAL	A-6	Revised: 4/A-6 Counter Platform Detail.

END OF ADDENDUM NO. 1

RECEIPT

Receipt is acknowledged of Addendum No. 1

For

Job No. IBF 13-14/P-98

For the

SECURITY IMPROVEMENTS

For the

DEPARTMENT OF LIQUOR CONTROL
COUNTY OF MAUI, WAILUKU, HAWAII

Please return this receipt properly filled out to the:

Purchasing Division
Department of Finance, County of Maui
Wells Street Professional Building
2145 Wells Street, Suite 104
Wailuku, Maui, Hawaii 96793


RECEIVED BY:

SIGNATURE



NAME OF FIRM

ADDRESS OF FIRM


DATE RECEIVED

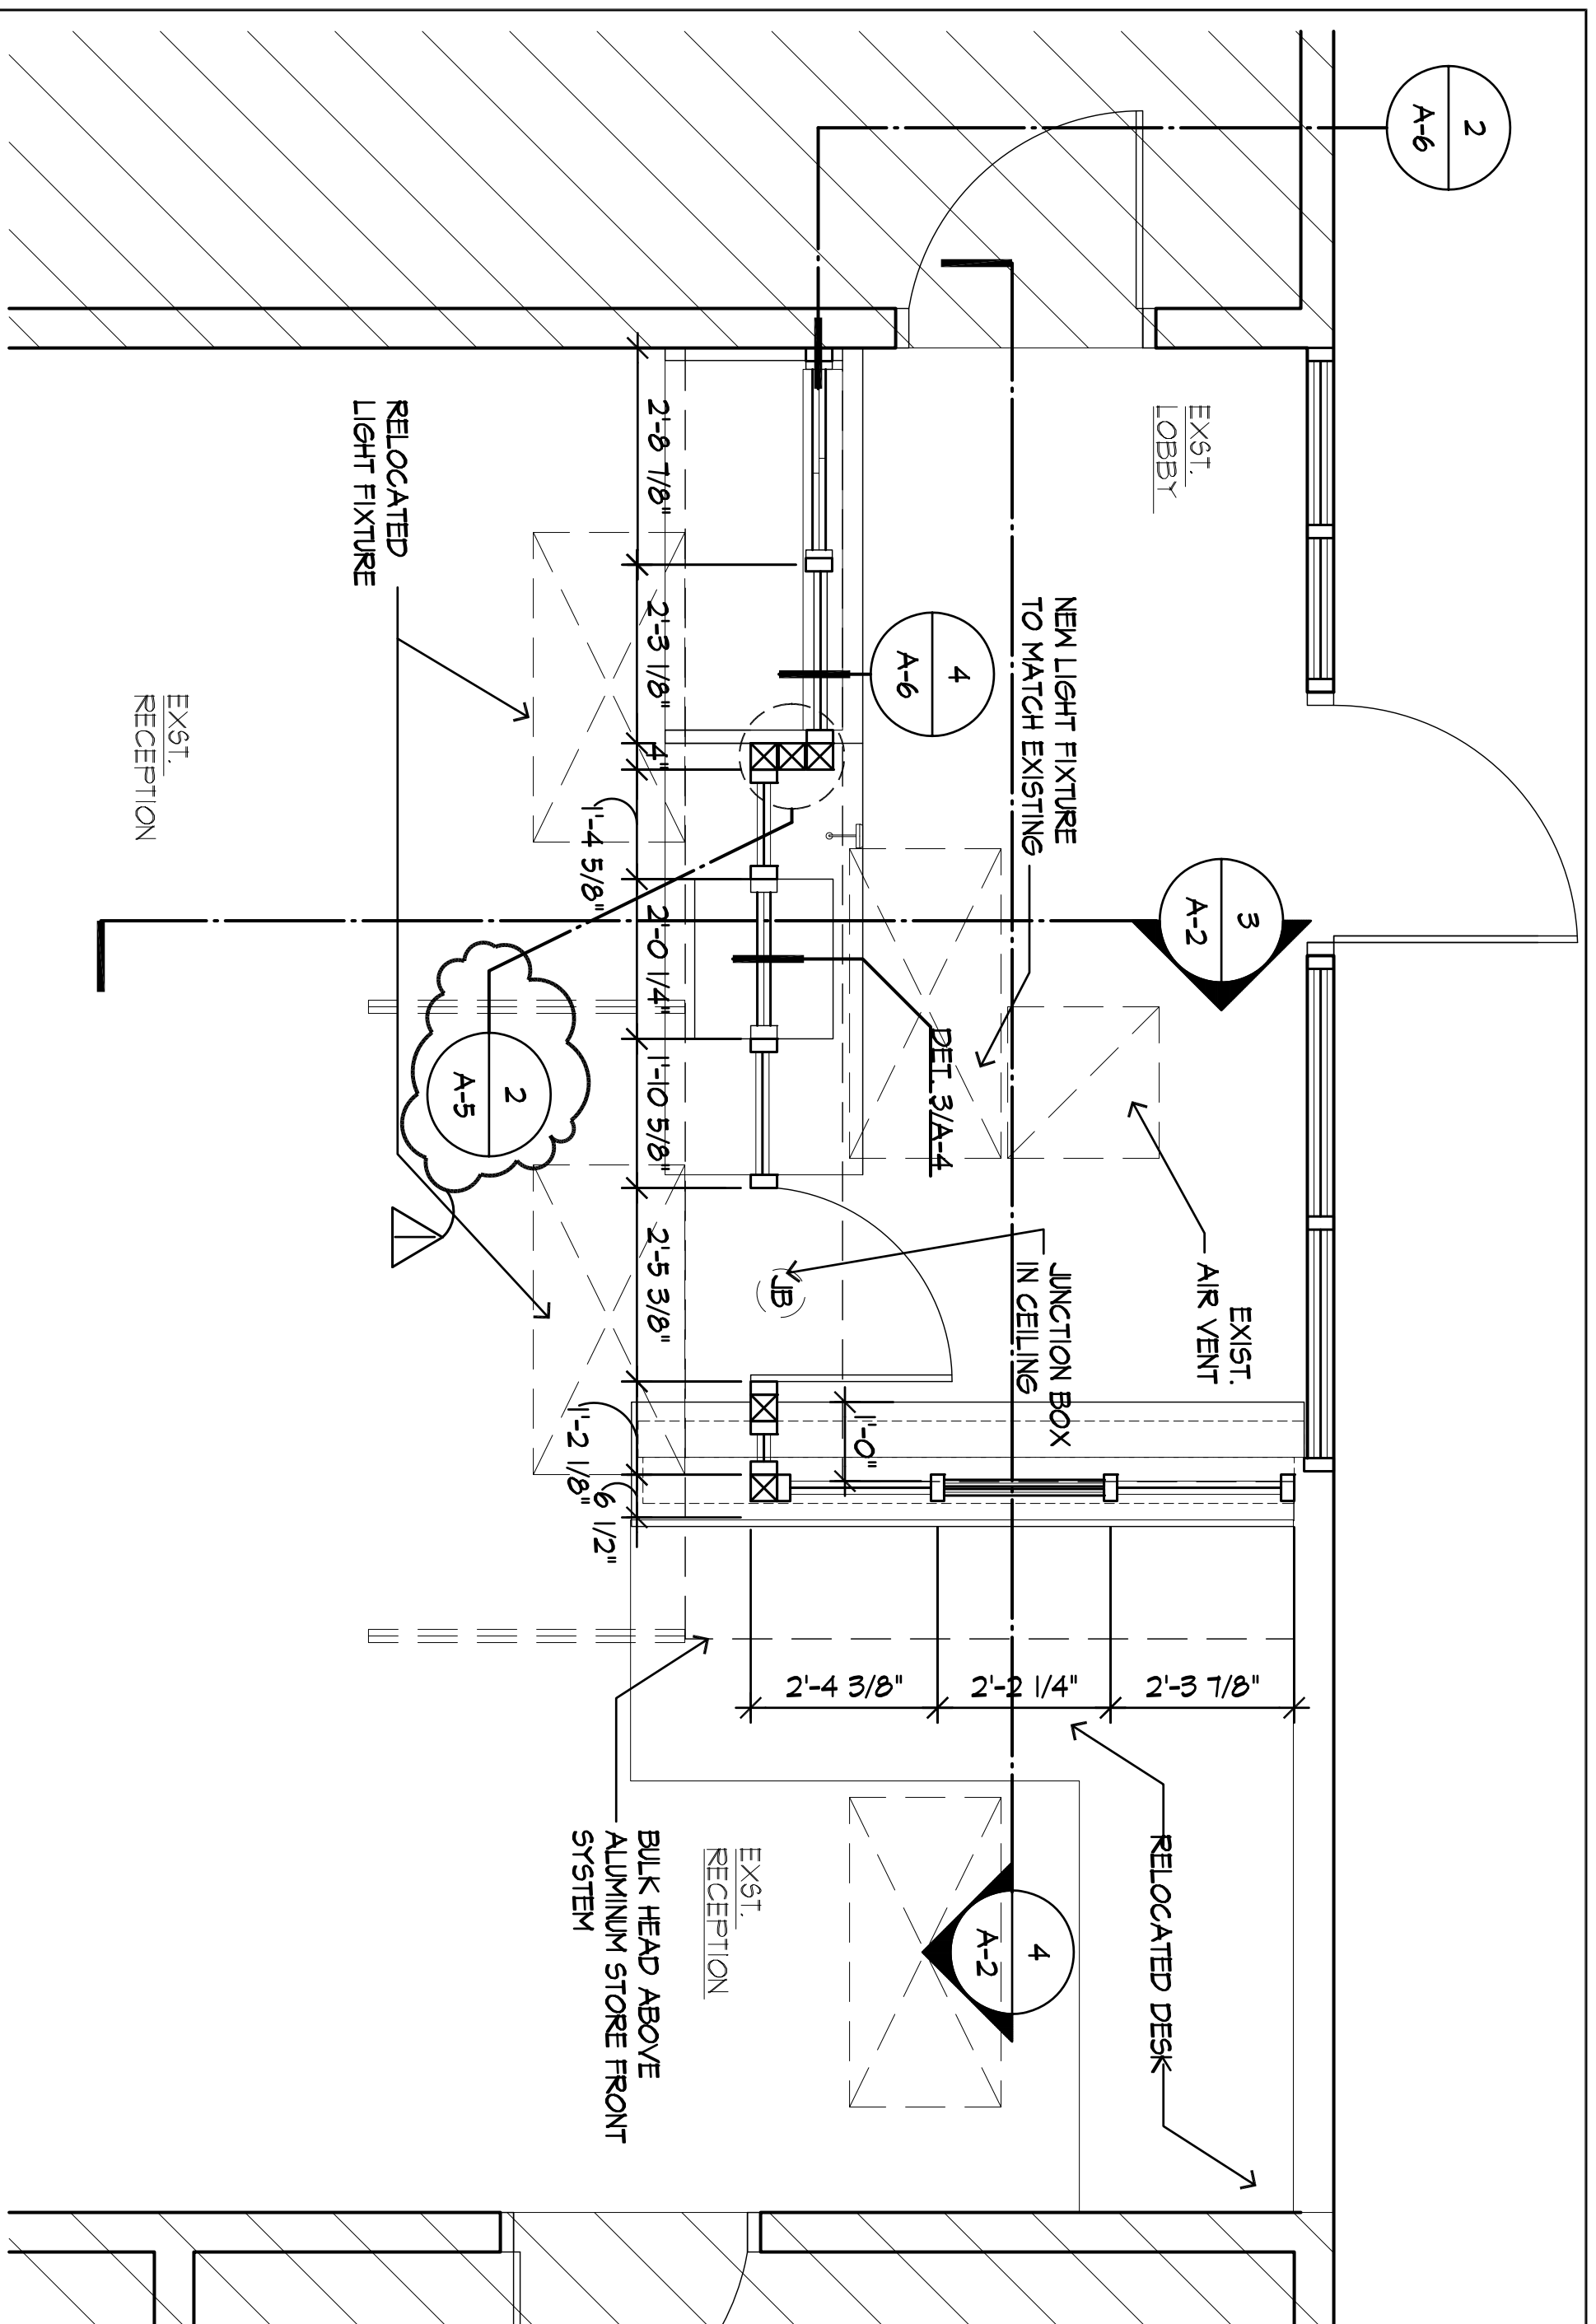



1 FLOOR PLAN
SCALE: 1/2"=1'-0"

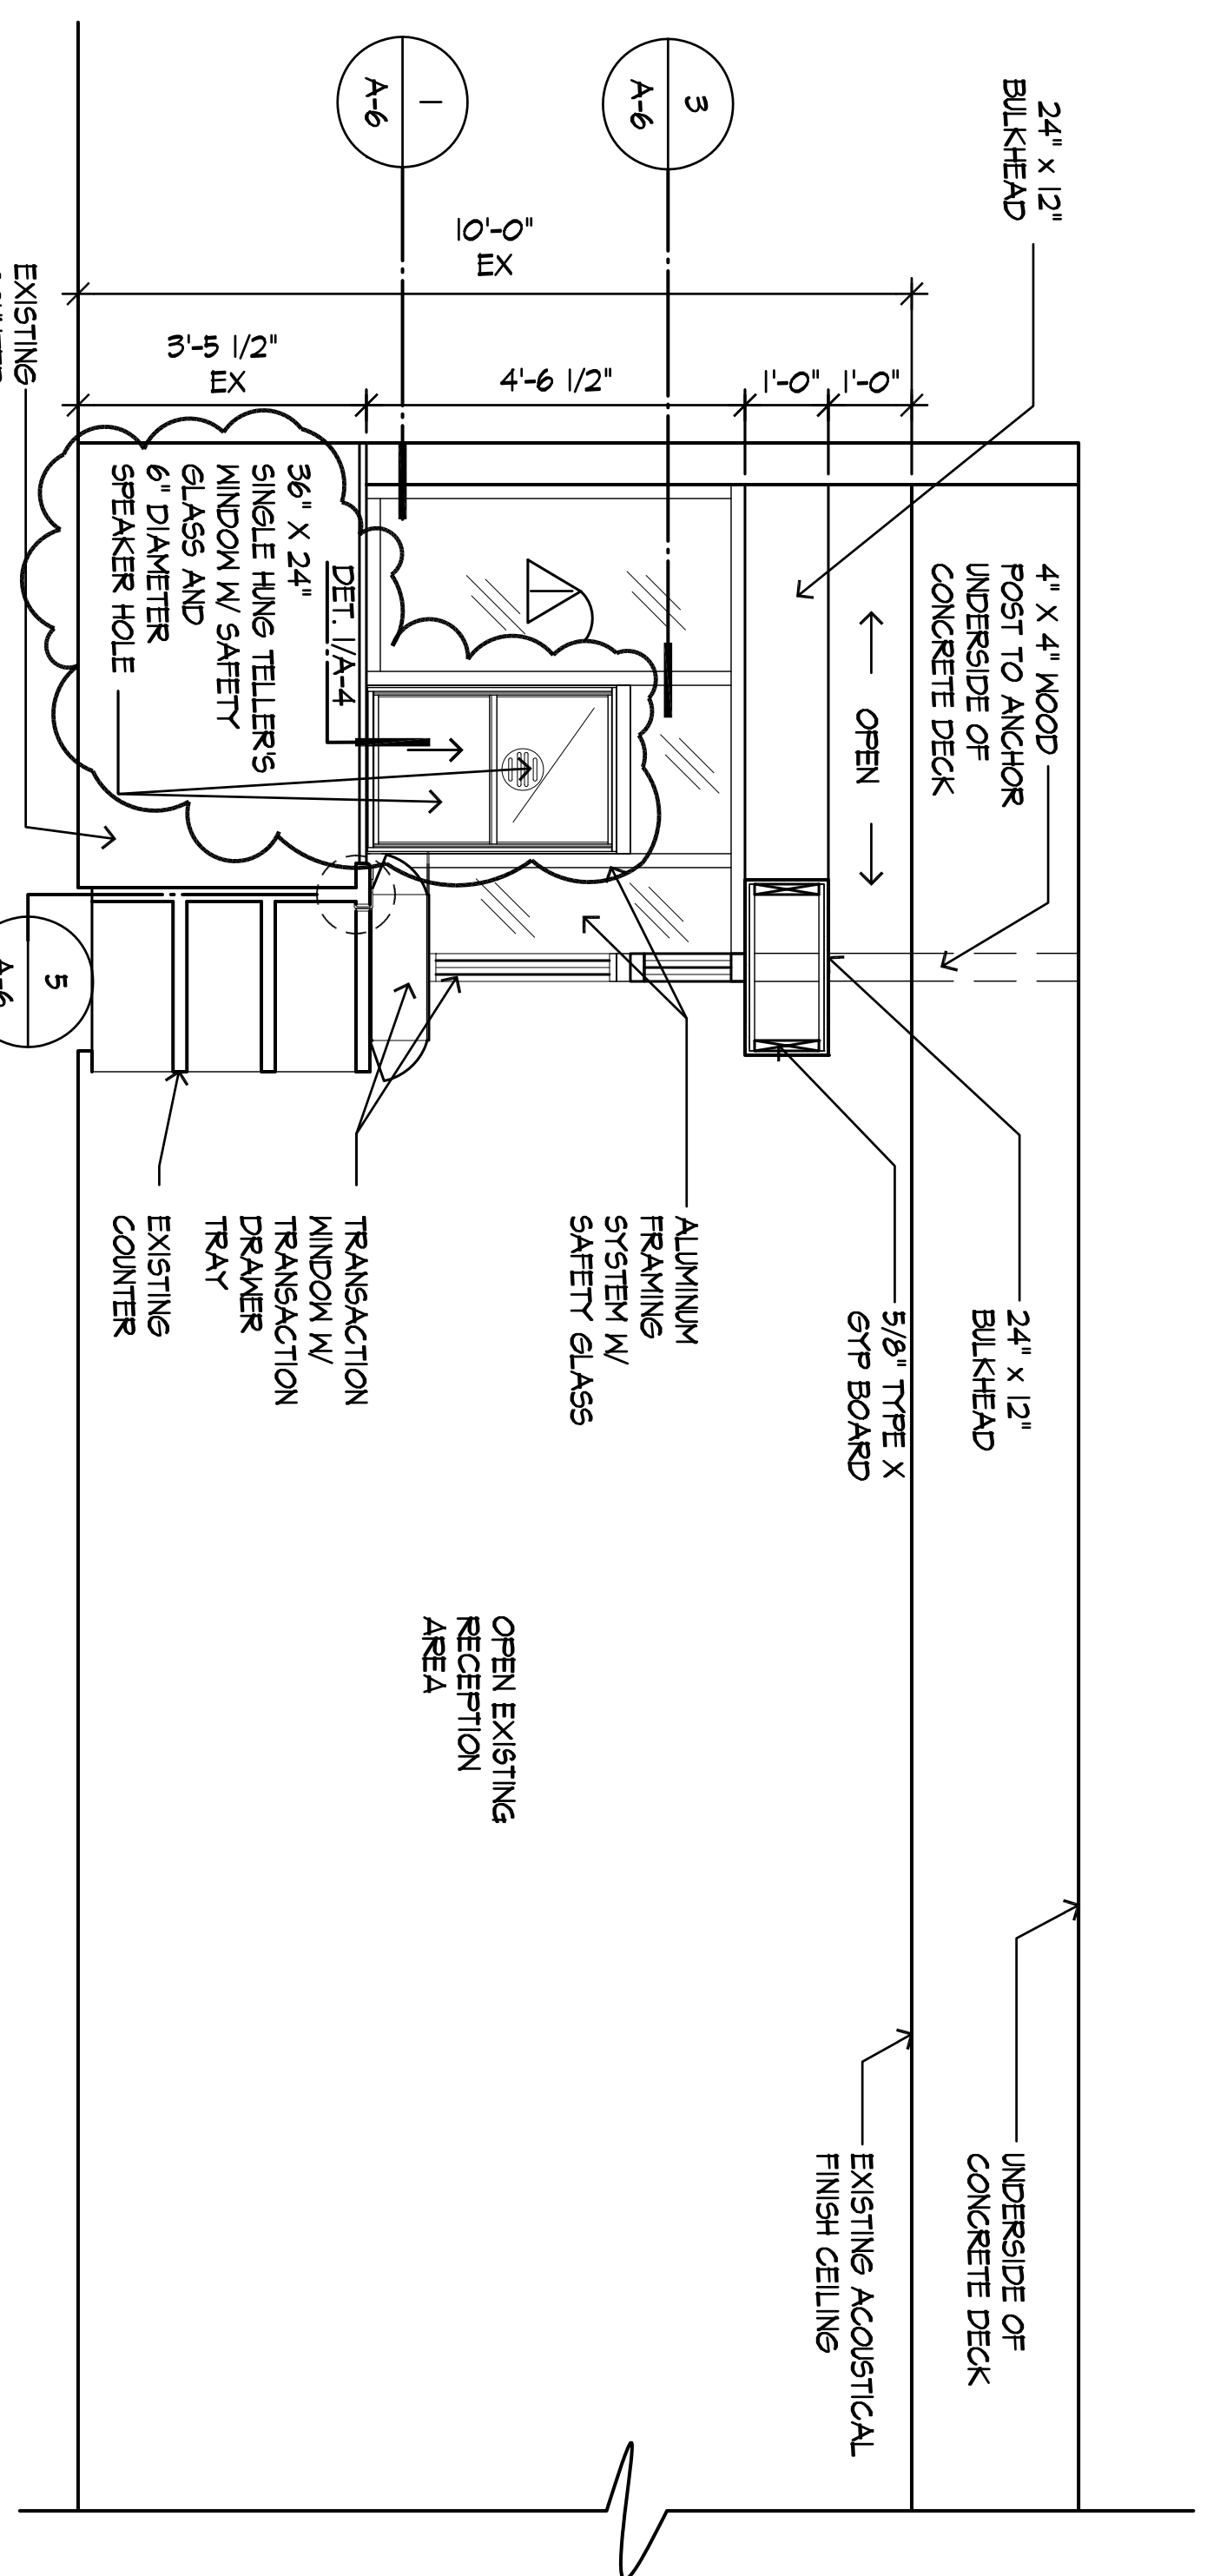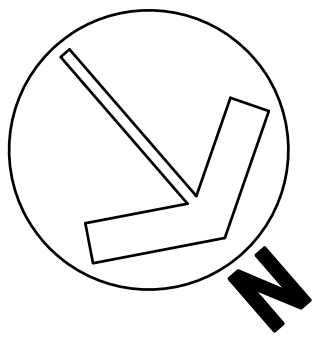

3 INTERIOR ELEVATION (LEFT FROM ENTRANCE)
SCALE: 1/2"=1'-0"

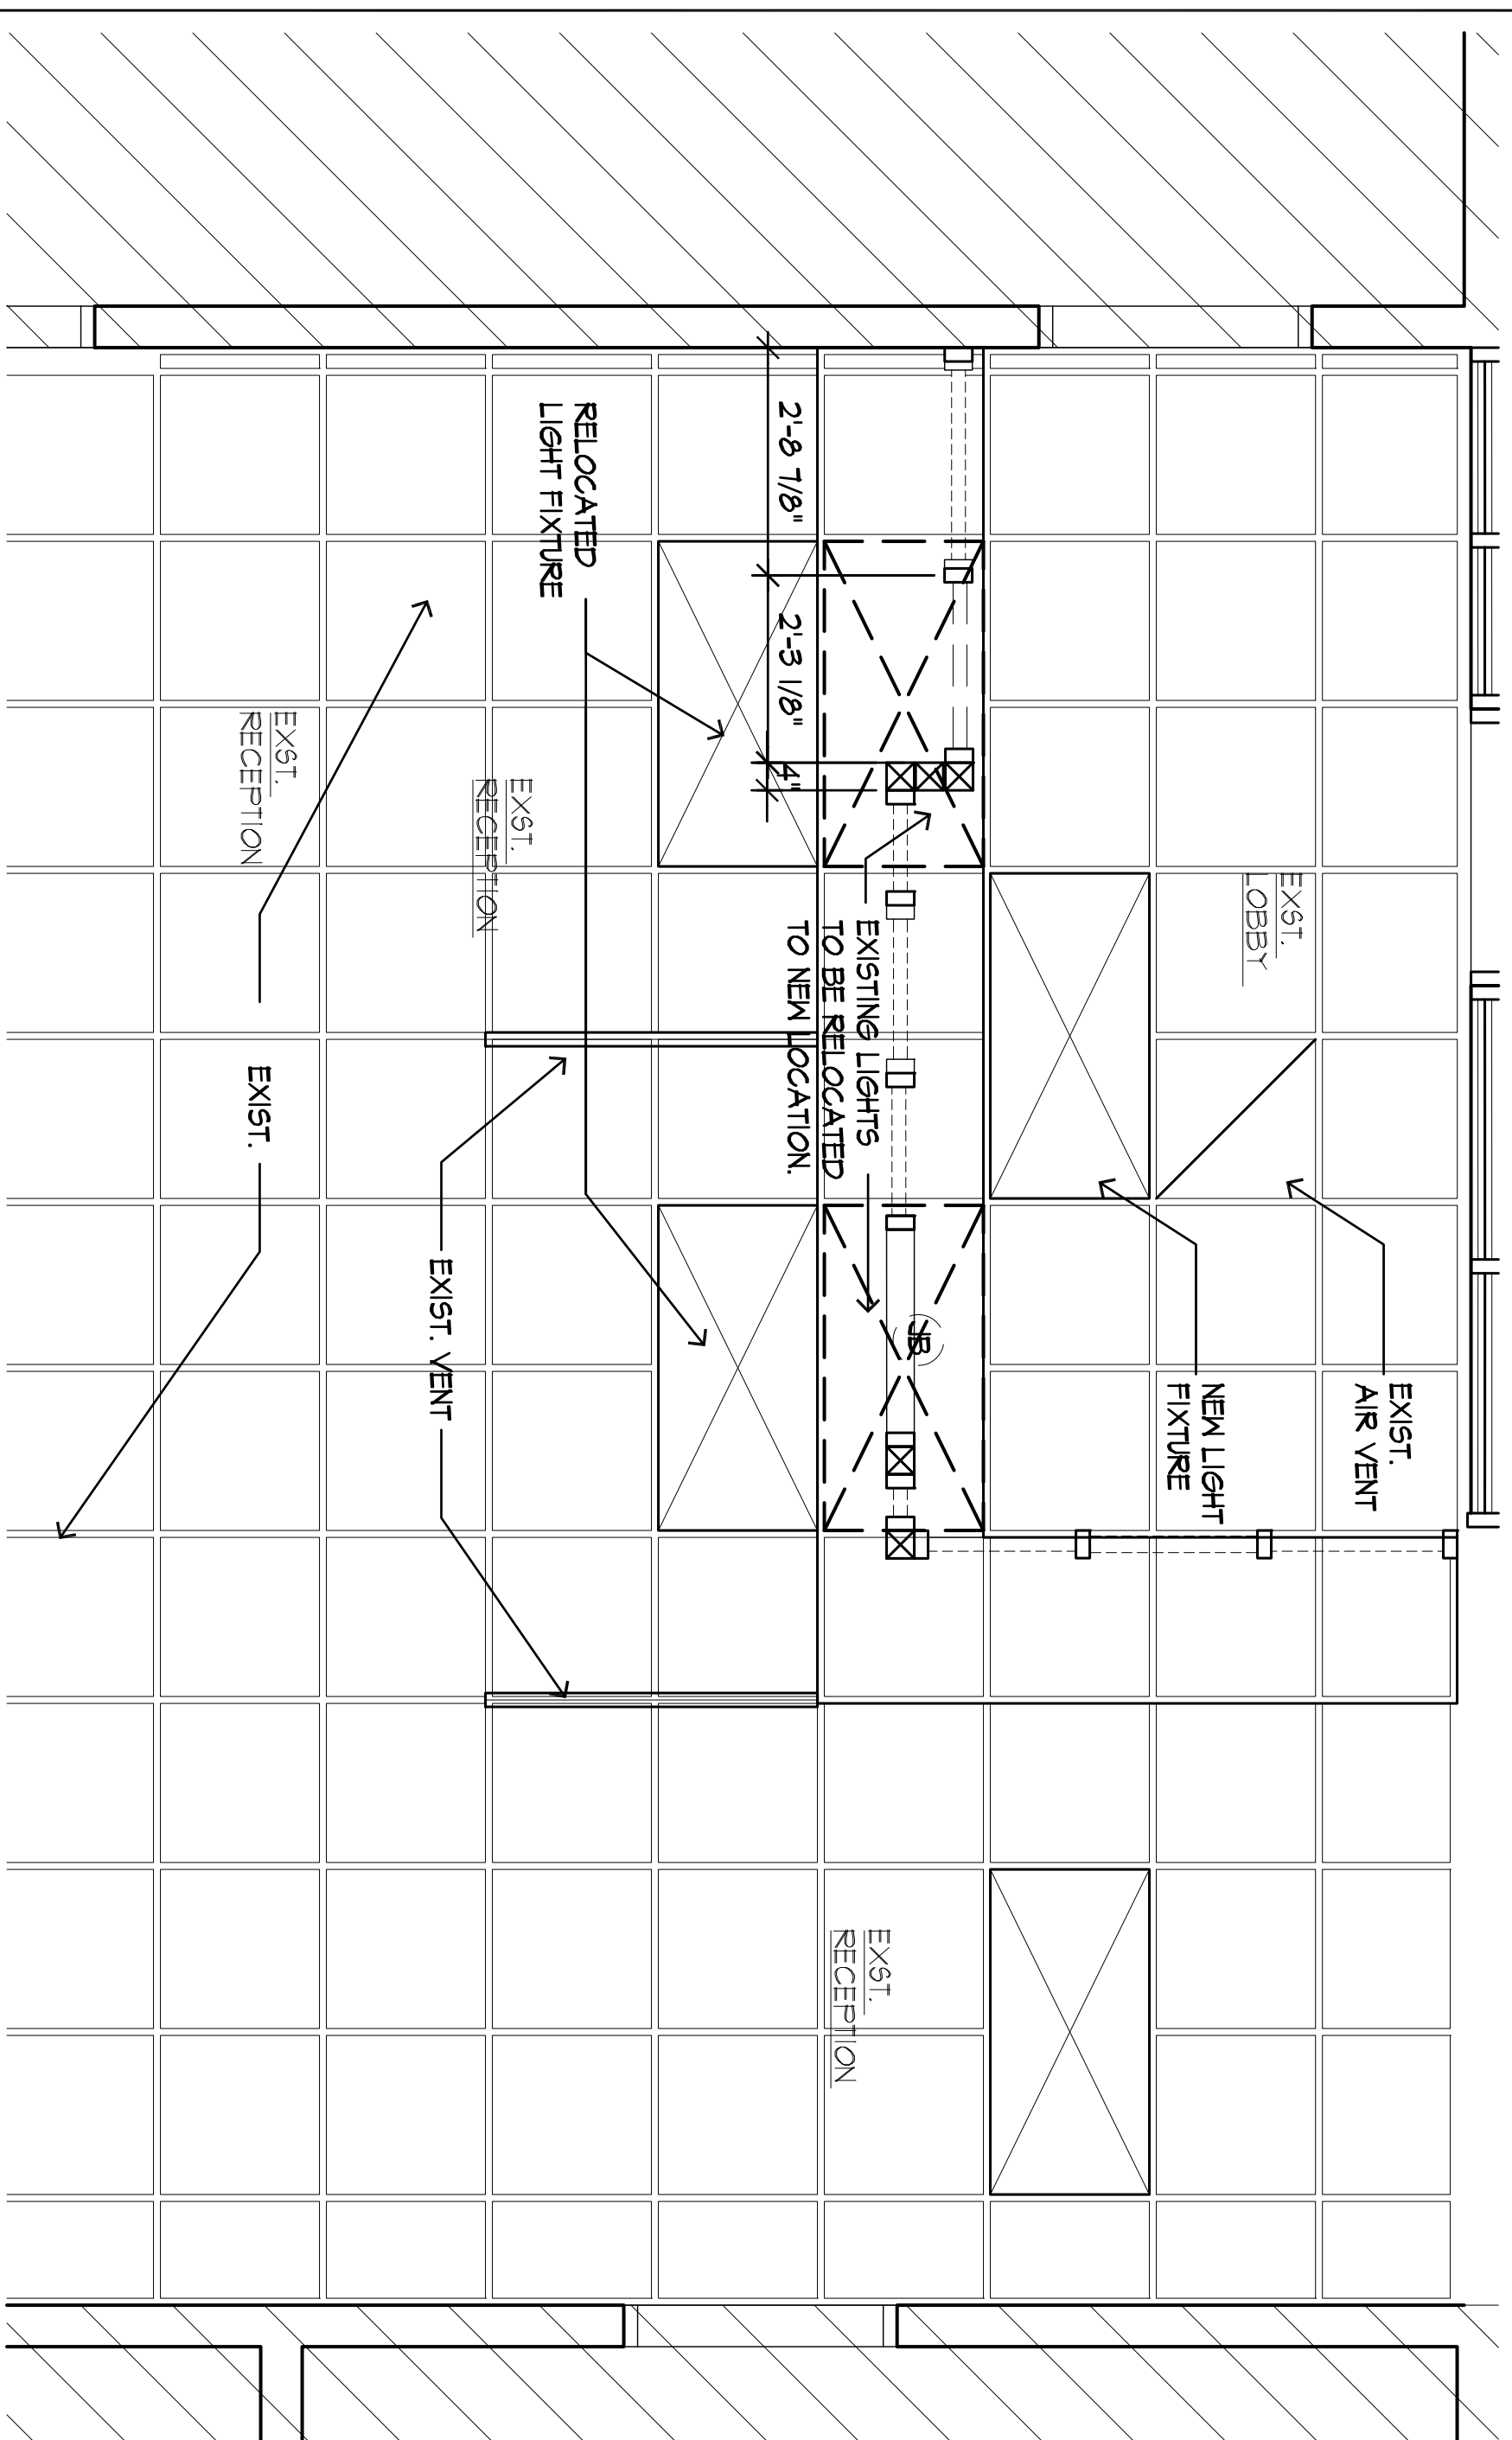

2 REFLECTED CEILING PLAN
SCALE: 1/2"=1'-0"

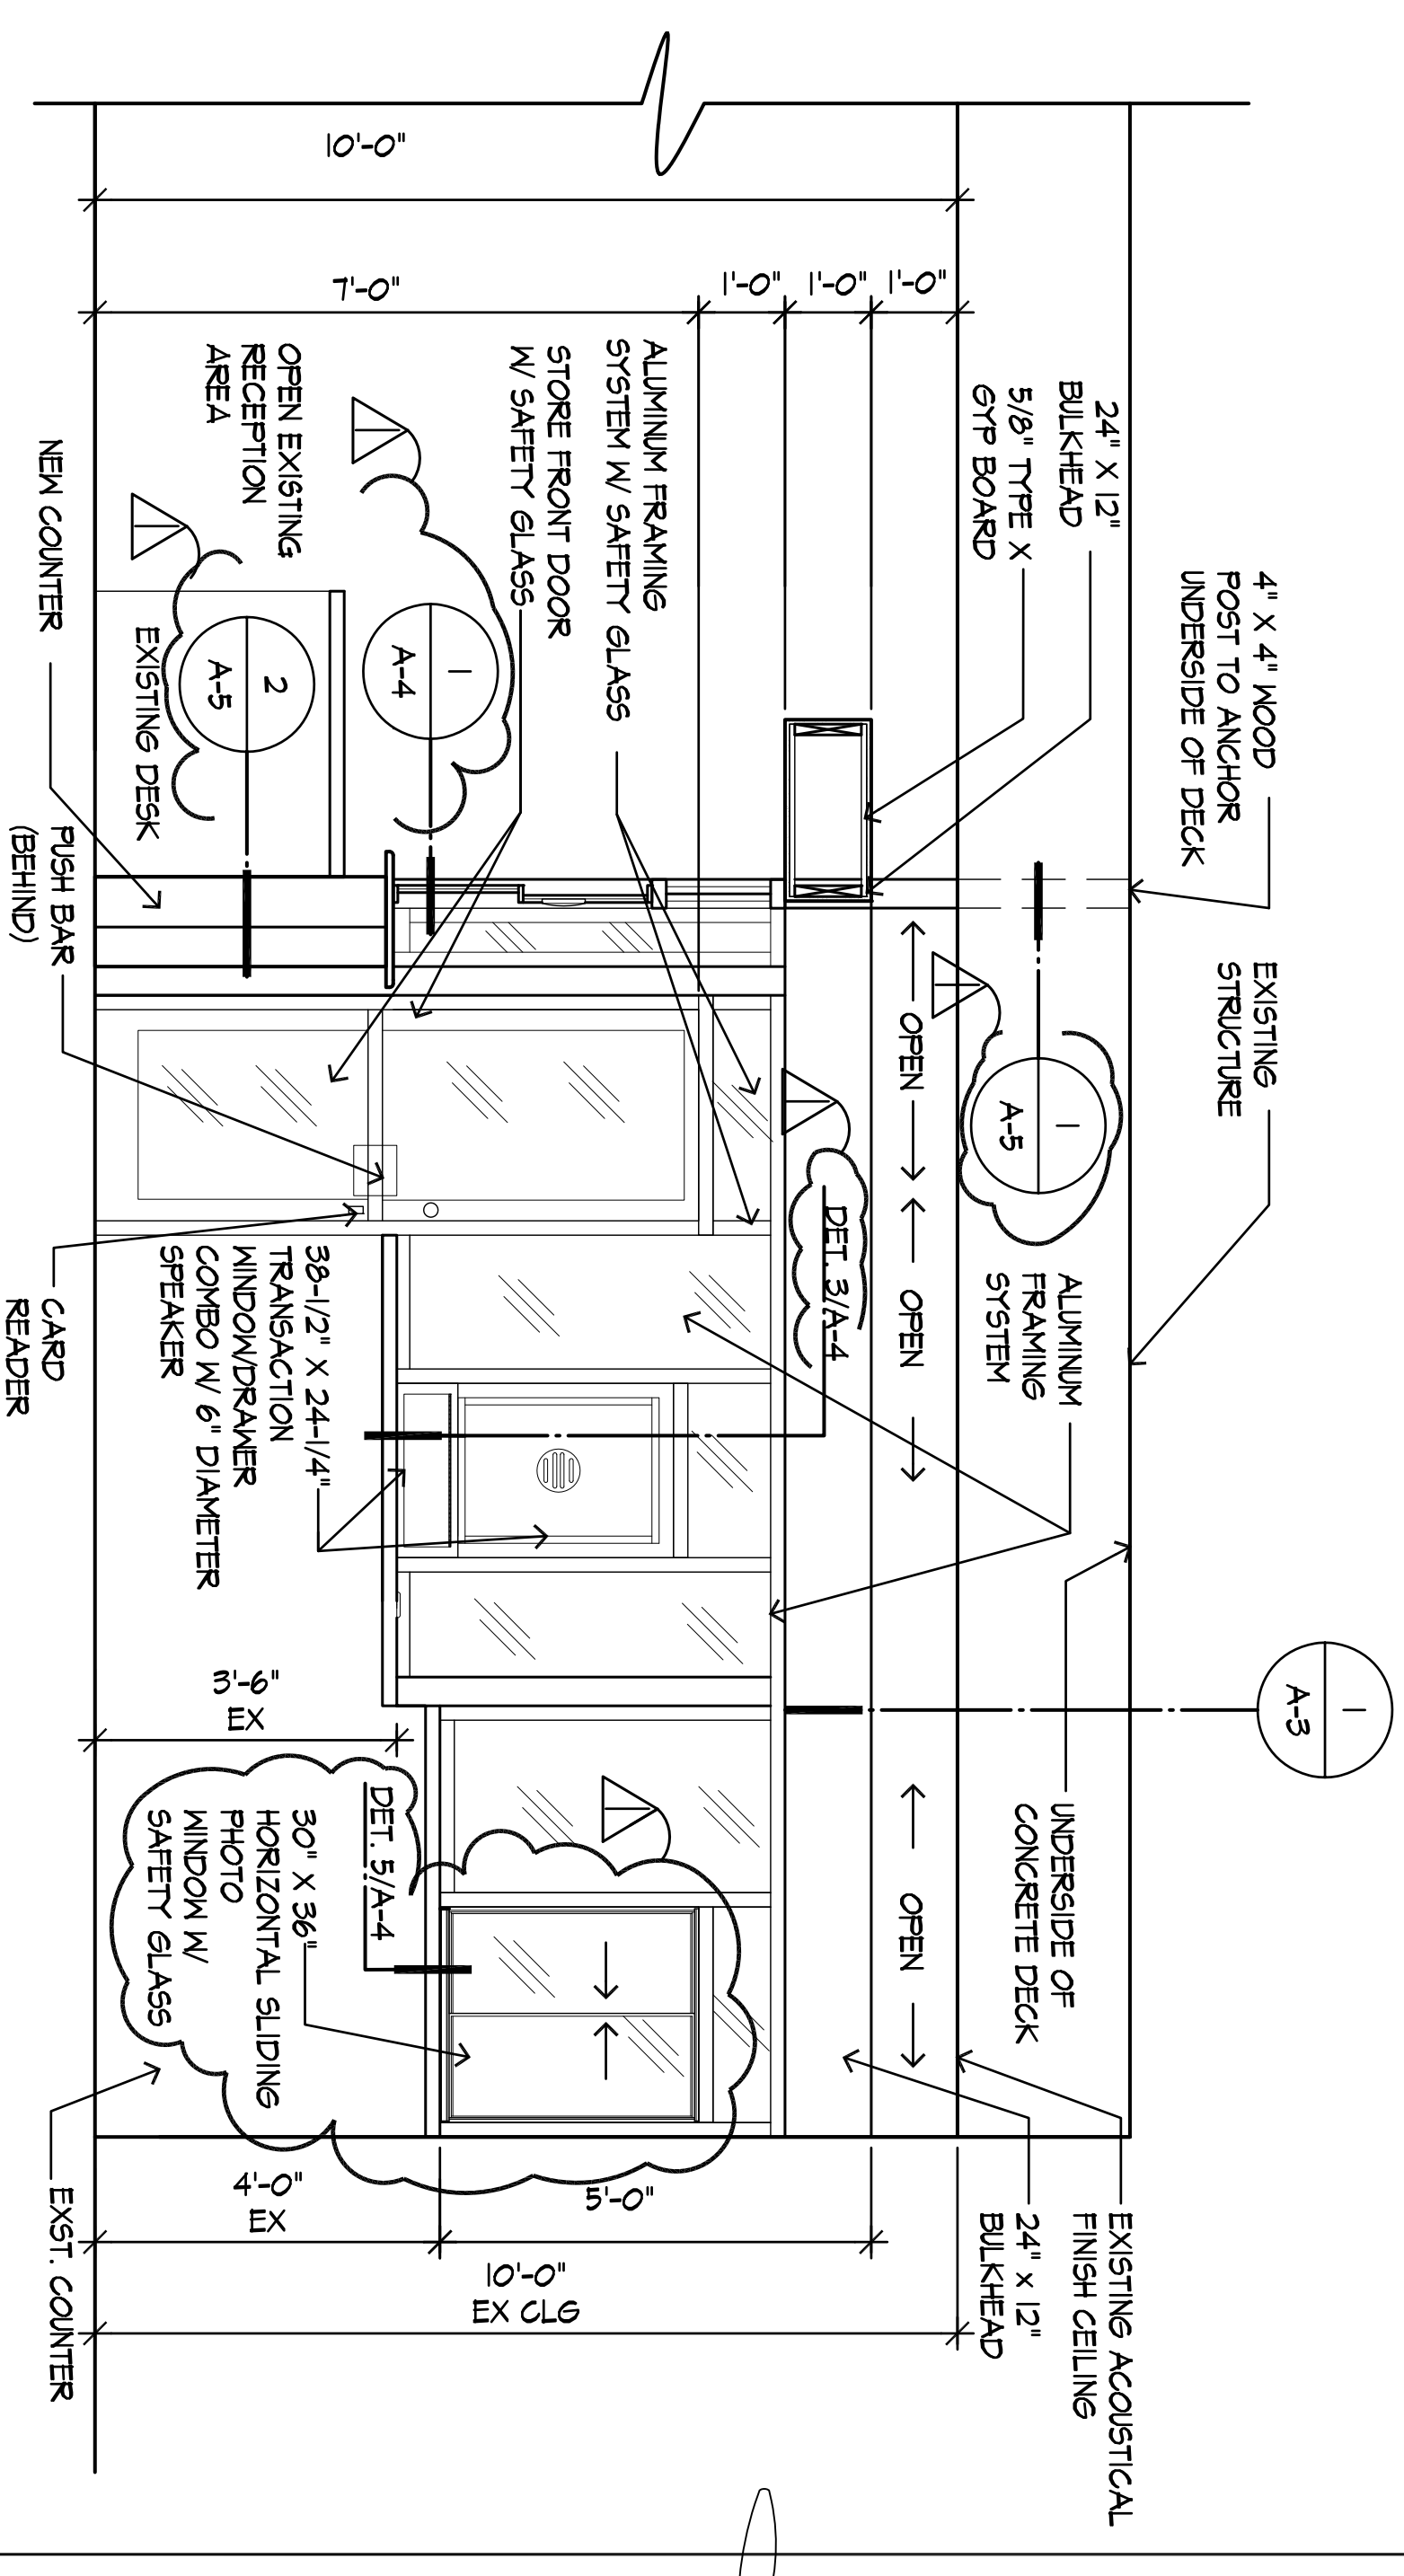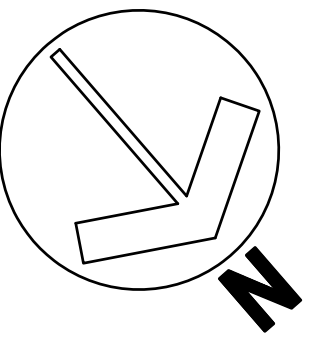


4 INTERIOR ELEVATION (FROM ENTRANCE)
SCALE: 1/2"=1'-0"

DEPT. OF LIQUOR CONTROL
SECURITY IMPROVEMENTS

WAILUKU, MAUI, HAWAII

TMK : (2) 3 - 4 - 0 - 6 : 27

GVA ARCHITECTS, INC.
A DESIGN CORPORATION
Maui Street Professional Center
2145 Willie Street
Wailuku, Maui, Hawaii 96793
Phone (808) 242-4666
Fax (808) 242-4675
OAHU
P.O. Box 894823
Millington, Hawaii 96789
Phone (808) 626-0811
Fax (808) 626-0812

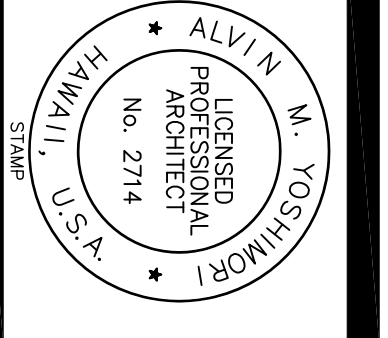

This work was prepared by me or under my direct supervision and I am a duly Licensed Professional Engineer, Architect, Professional Engineer, Architect, or Professional Designer in the State of Hawaii. I am not providing this work to any other party without the written consent of the client. Signature _____ Date _____

ADD 5/16/14


Designed by AY
Drawn by RJA
Project No. 12114.0
Date APR 2014
Sheet No.

A-2


3 of 7 sheets

SHEET NOTES


1. LINER - DOUBLE 5/8" LARCH GRADE NO. 1 OR BETTER, TERNITE TREATED.
2. METAL CONNECTORS, BOLTS, AND NAILS - ALL GALVANIZED 660 MINIMUM.

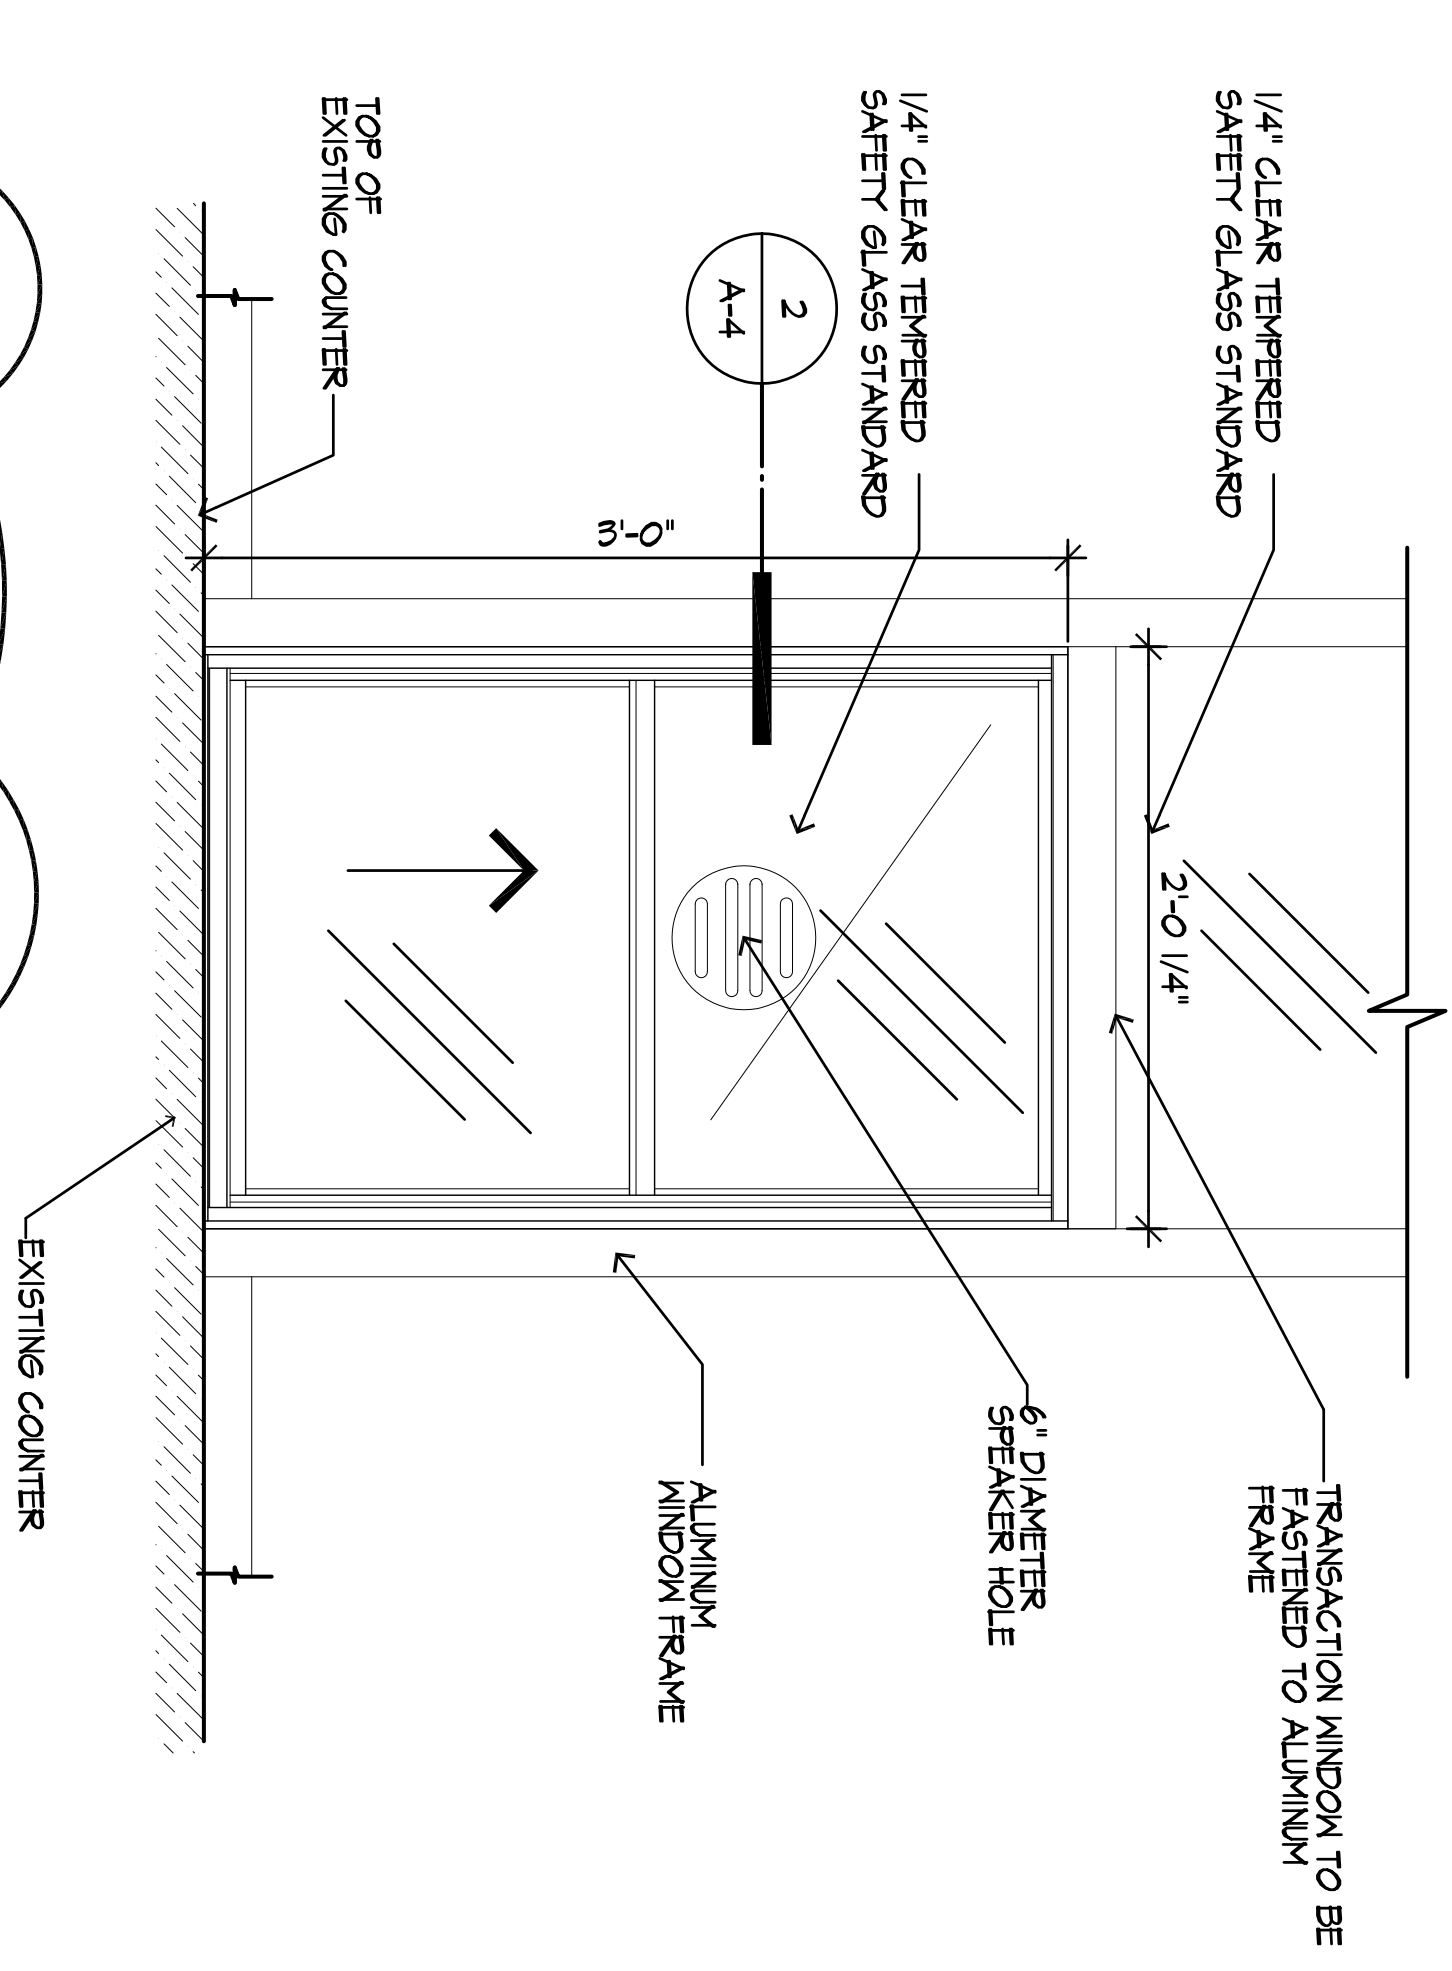


1 SINGLE HUNG TELLER'S WINDOW DETAIL
SCALE: 1/2"=1'-0"

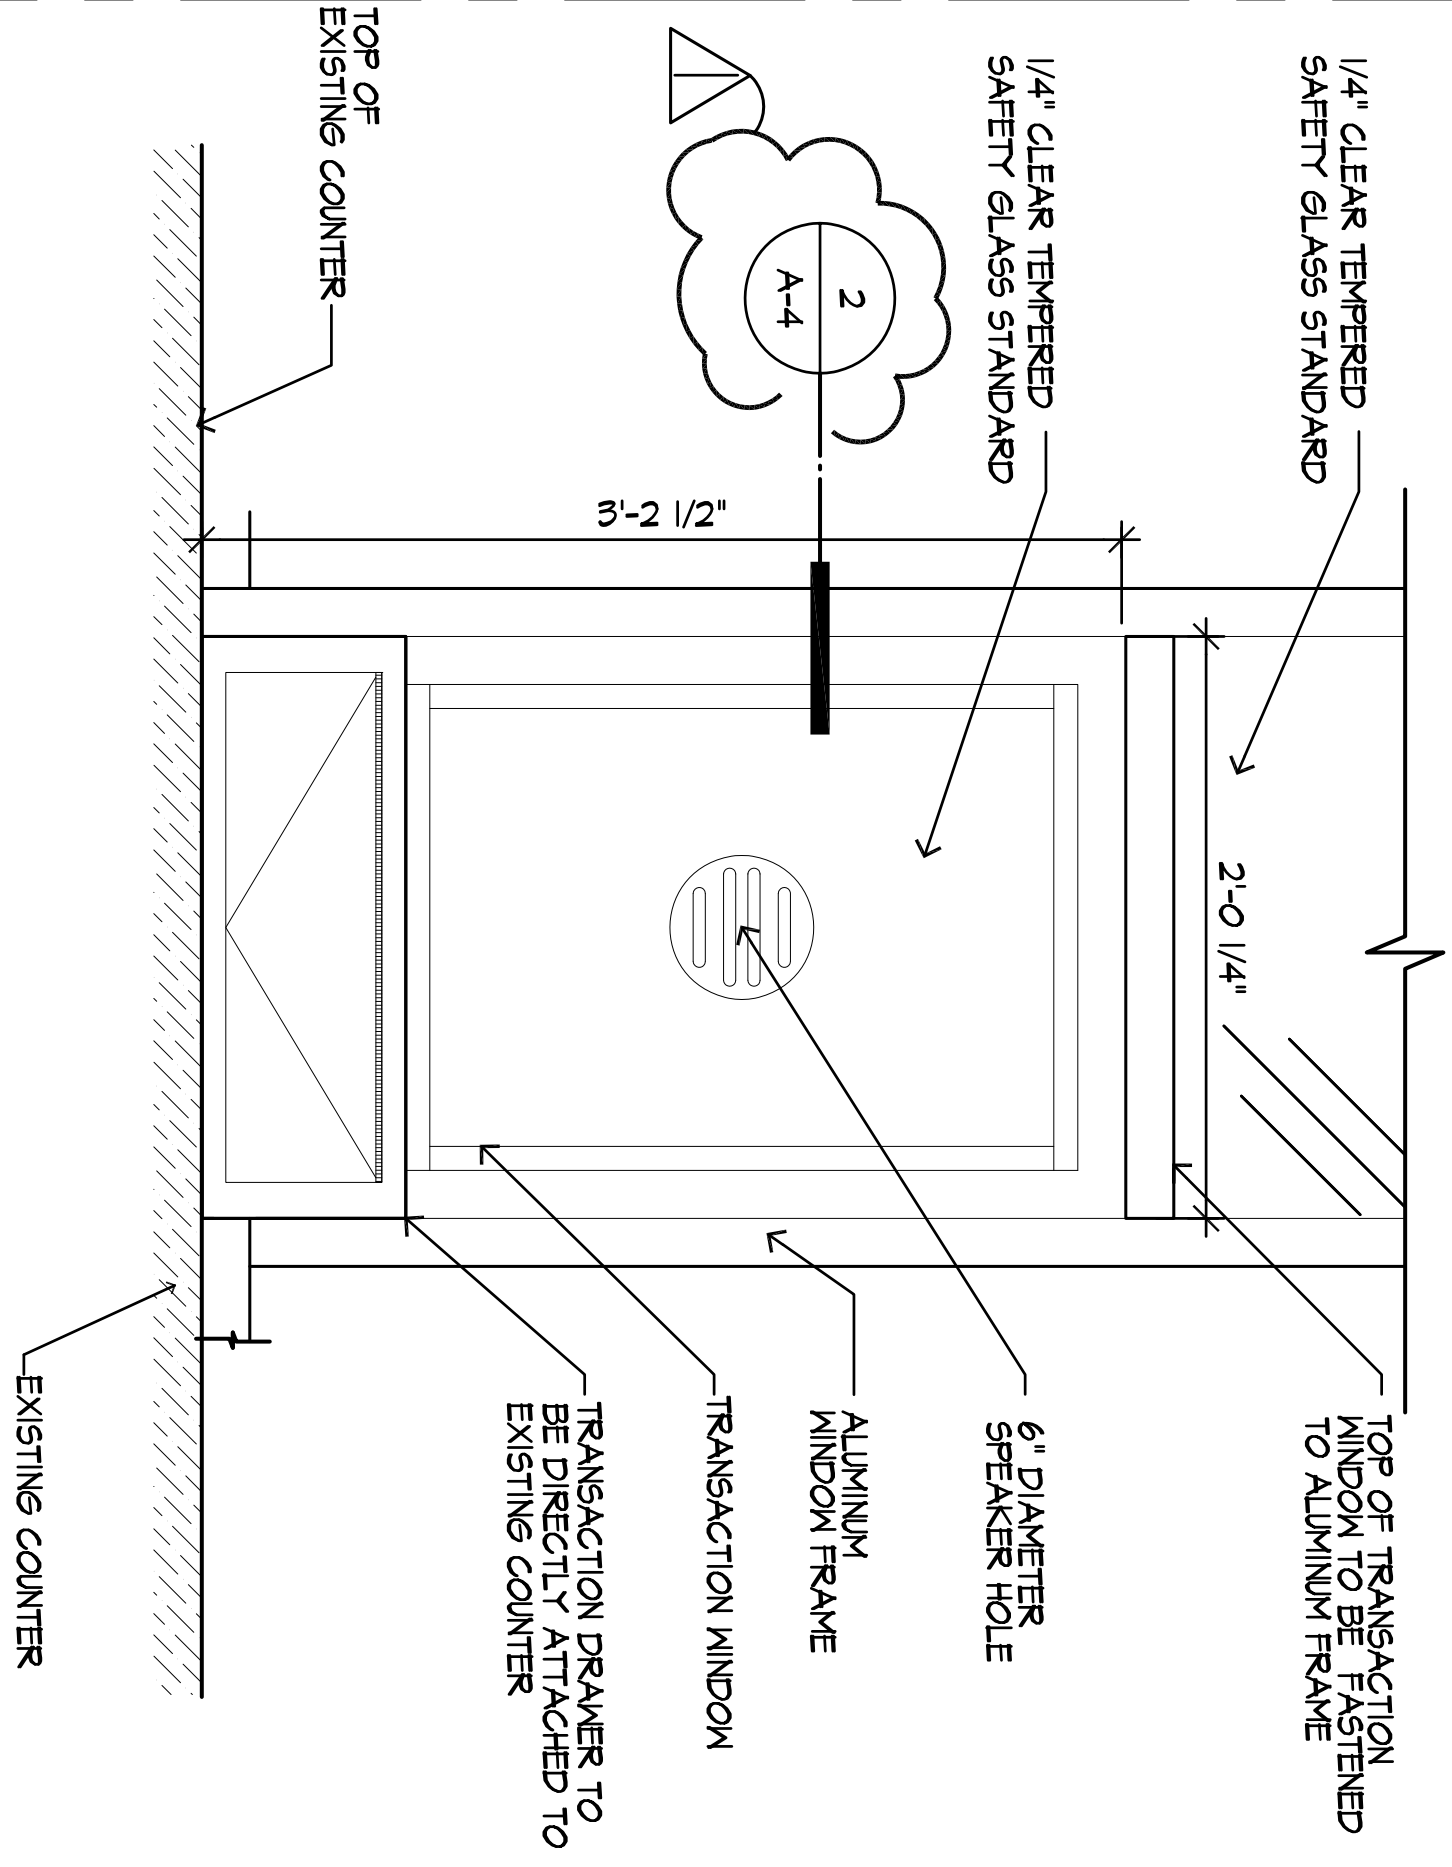


2 TRANSACTION WINDOW TO COUNTER DETAIL
SCALE: 1/2"=1'-0"

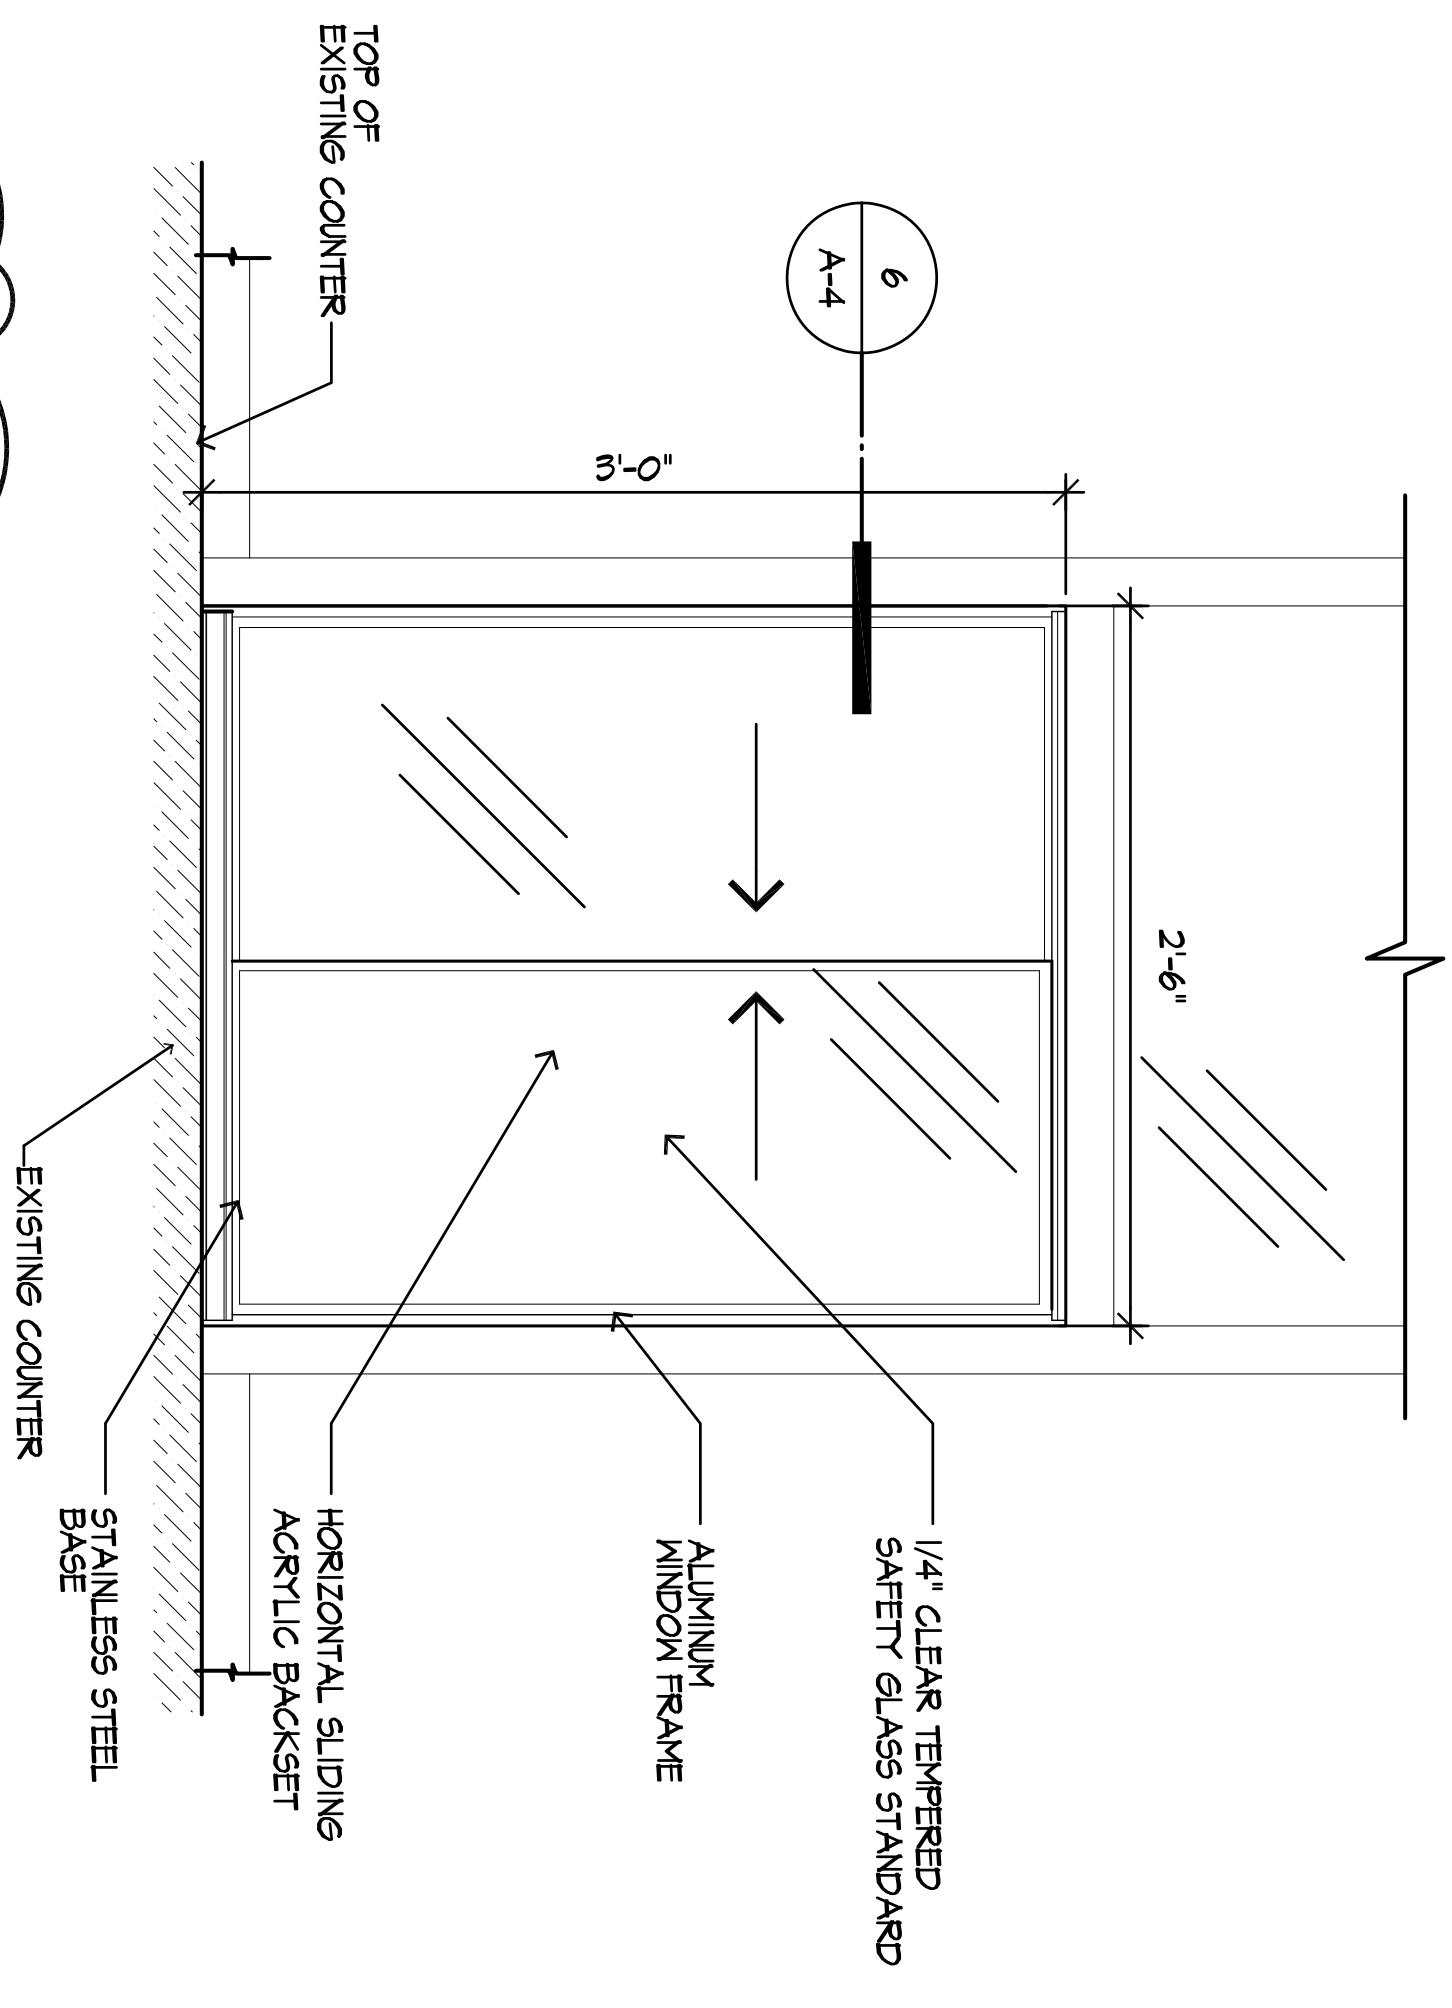


3 HORIZONTAL SLIDING PHOTO WINDOW DETAIL
SCALE: 1/2"=1'-0"

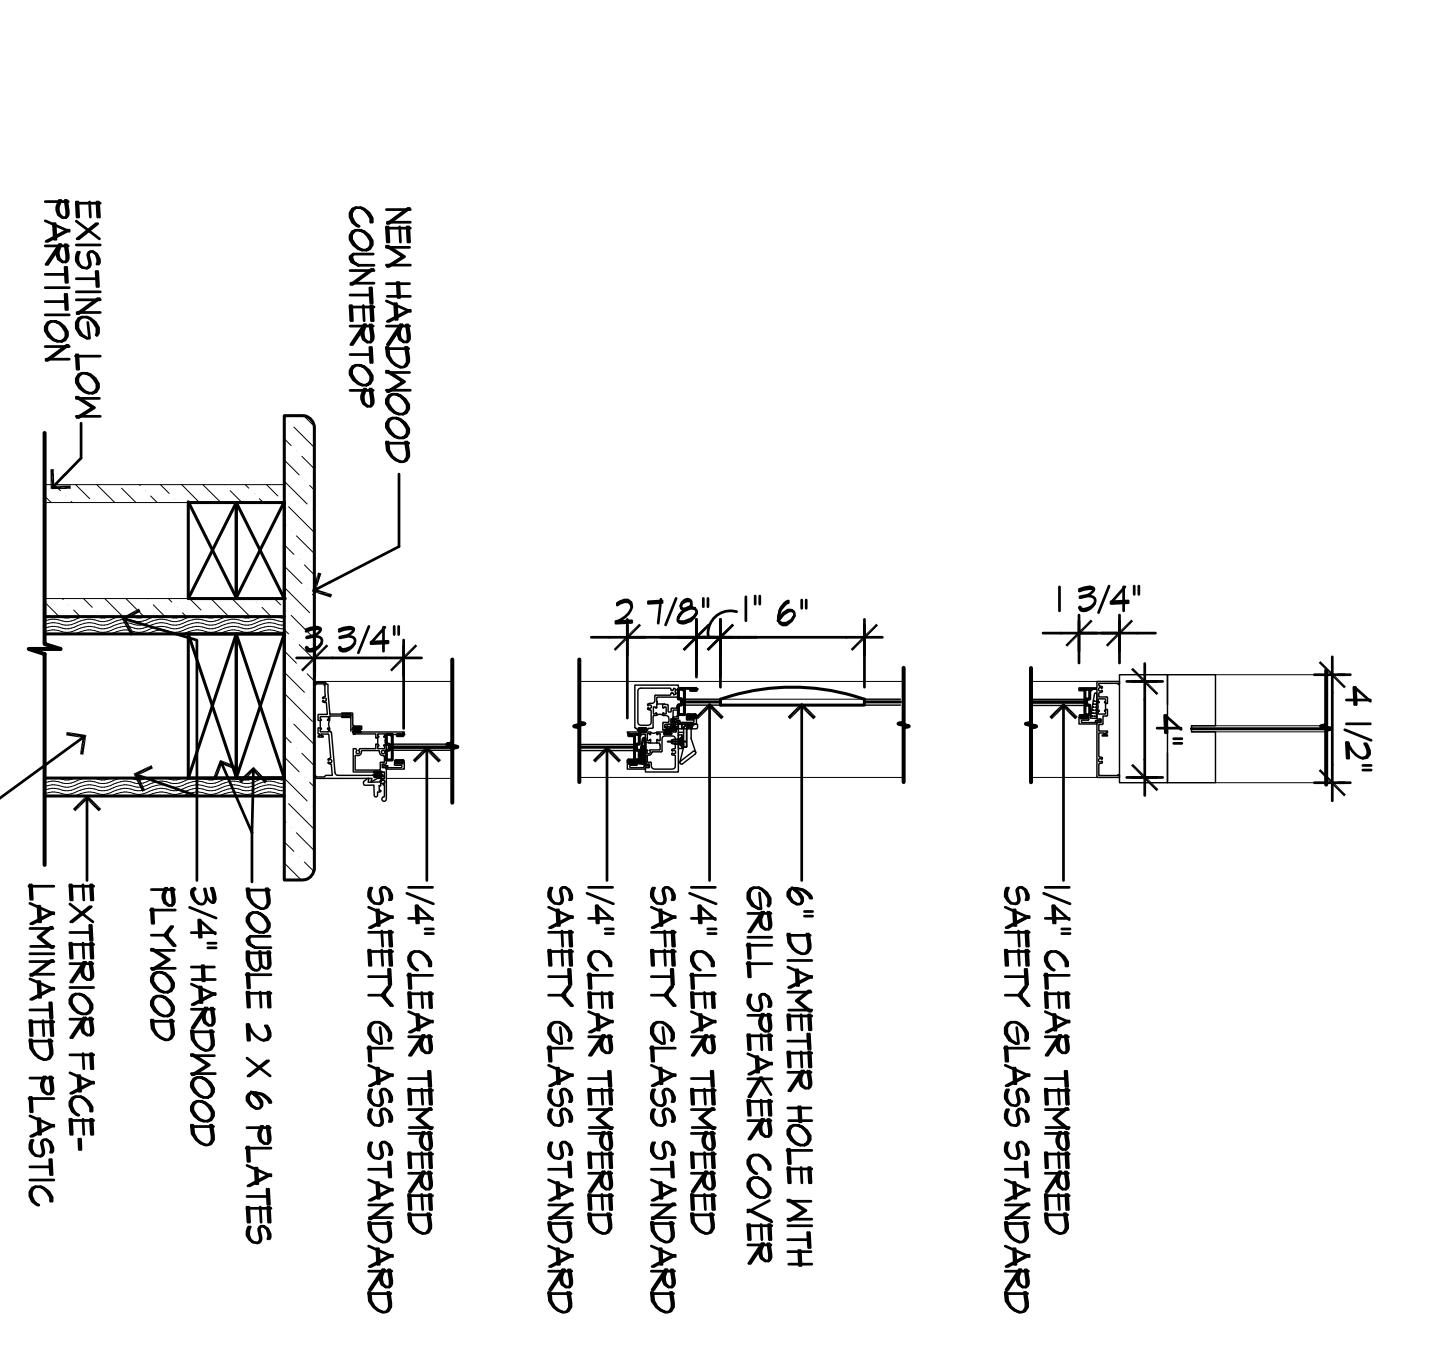

4 SINGLE HUNG TELLER'S WINDOW TO COUNTER DETAIL
SCALE: 1/2"=1'-0"

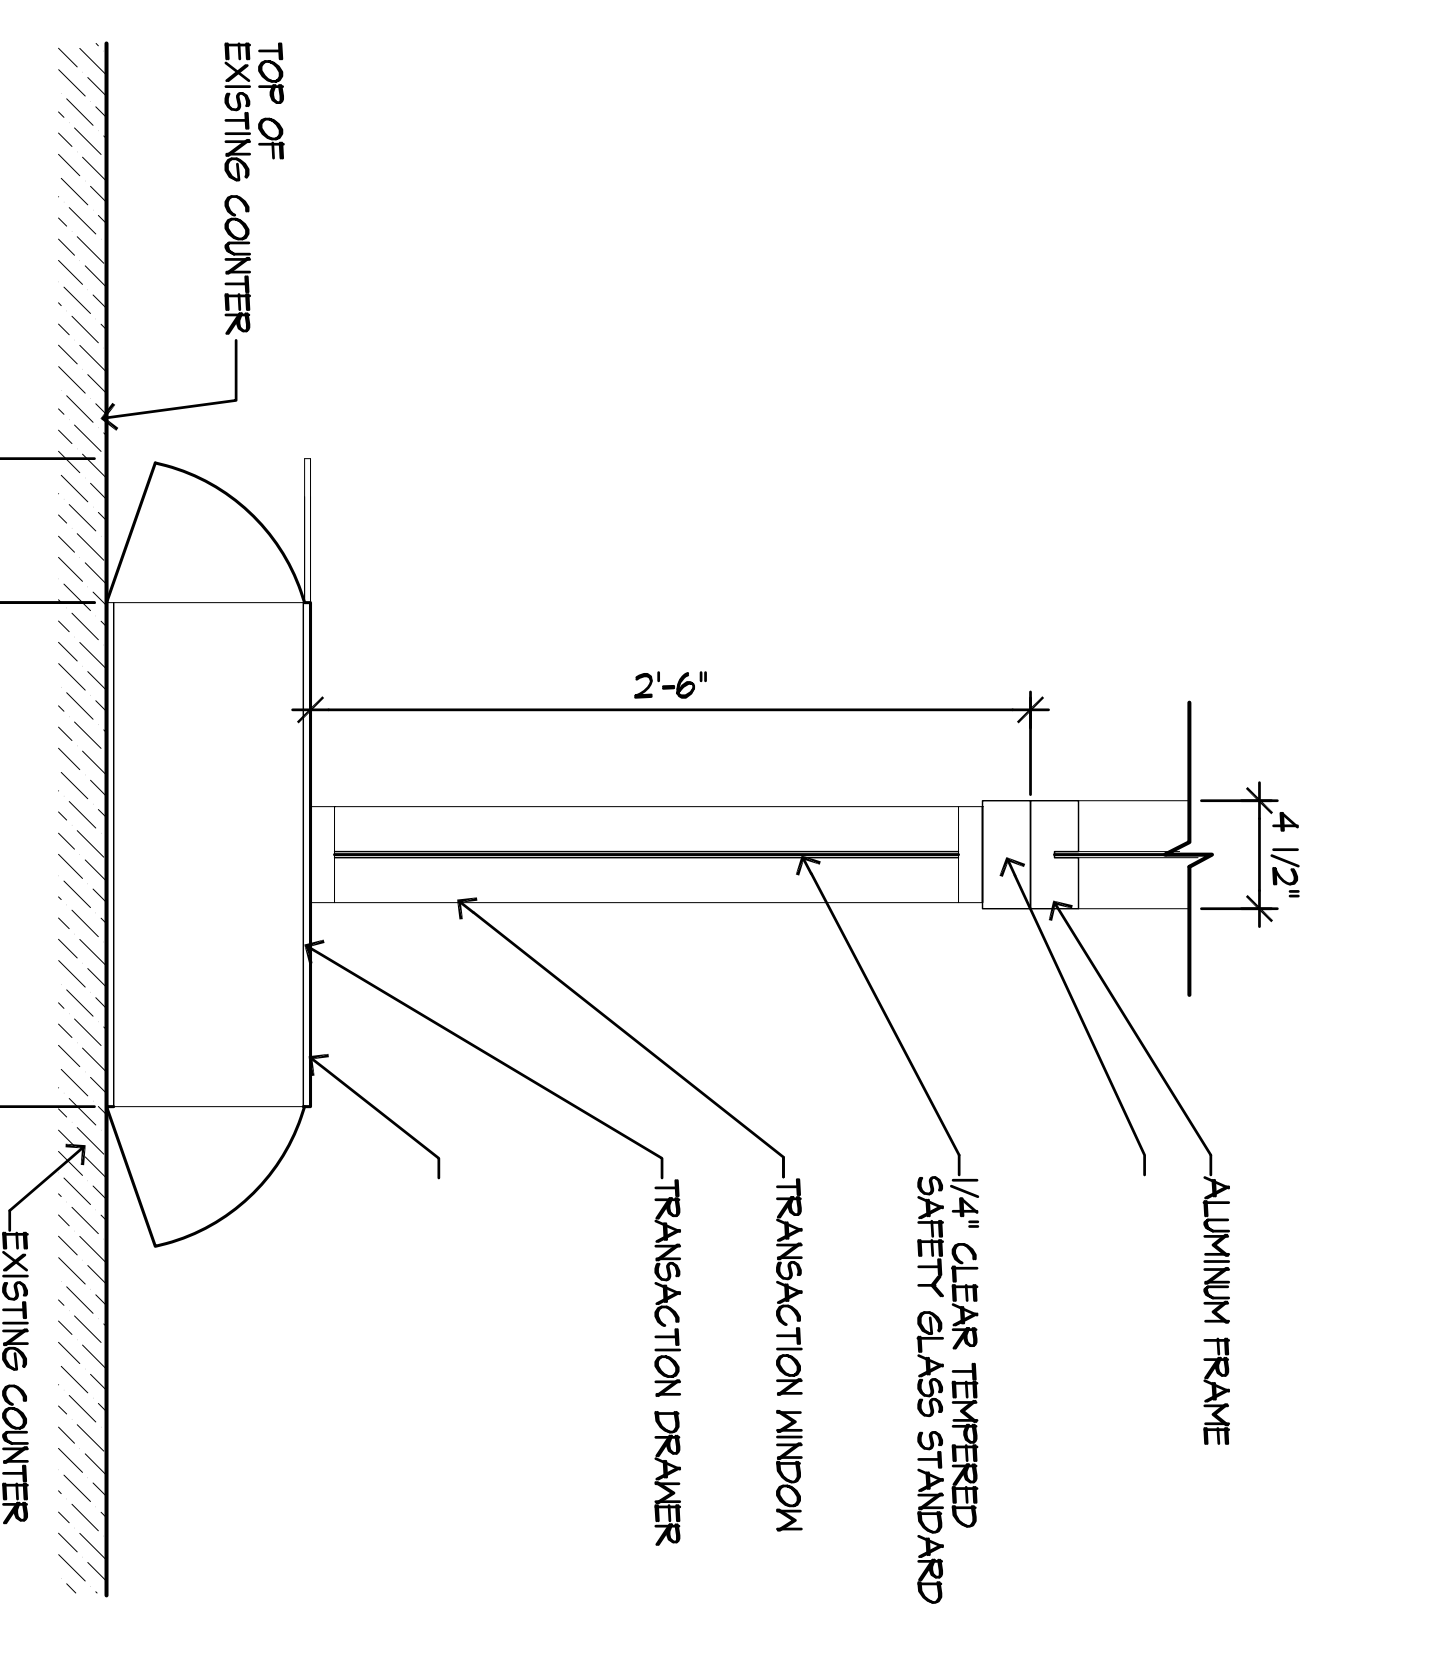

5 TRANSACTION WINDOW TO COUNTER DETAIL
SCALE: 1/2"=1'-0"

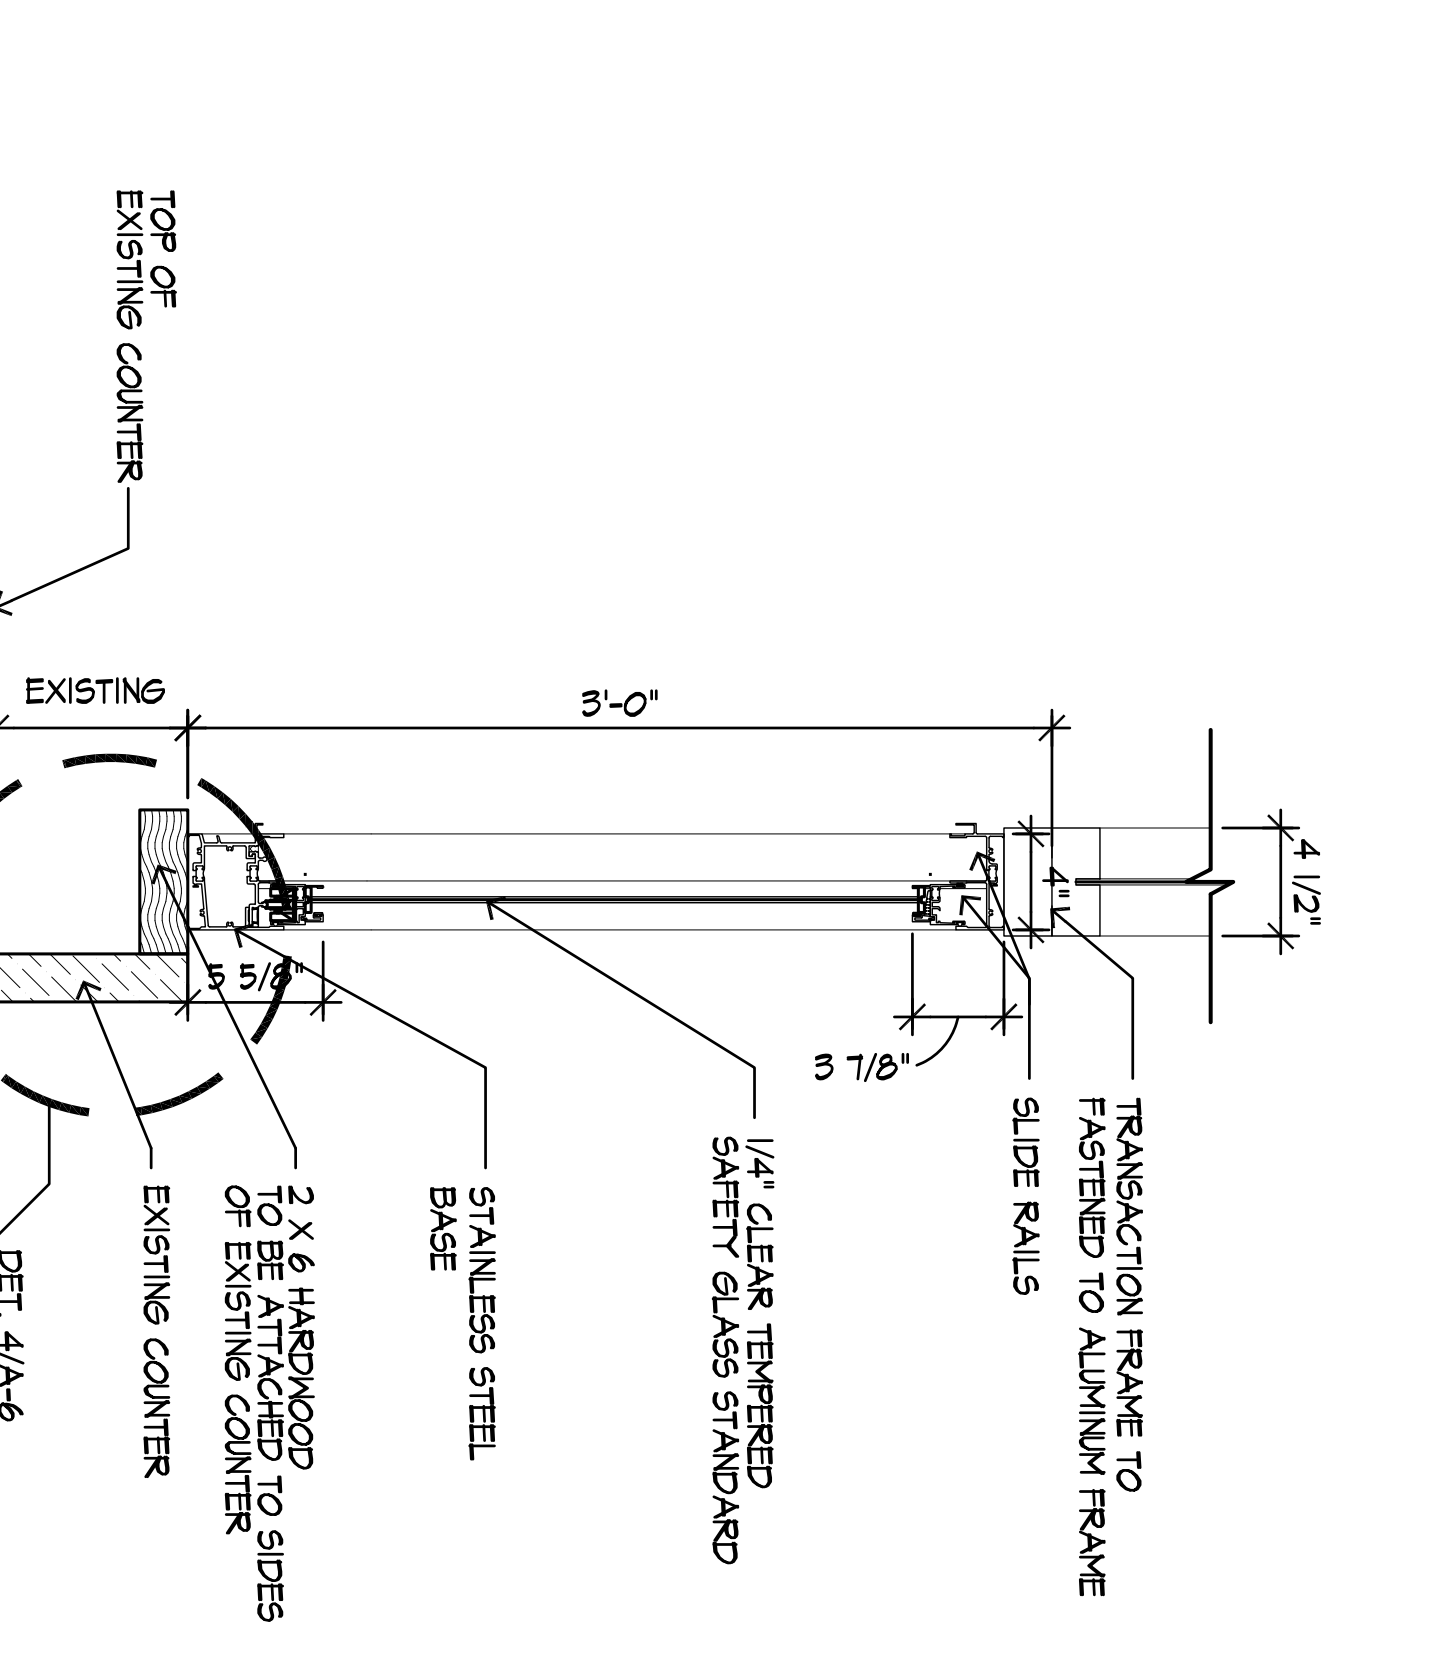

6 HORIZONTAL SLIDING PHOTO WINDOW TO COUNTER DETAIL
SCALE: 1/2"=1'-0"

GVA ARCHITECTS, INC.
A DESIGN CORPORATION
Maui Street Professional Center
2145 Waihi Street
Wailuku, Maui, Hawaii 96793
Phone (808) 242-4666
Fax (808) 242-4675
MAUI
P.O. Box 894823
Mililani, Hawaii 96789
Phone (808) 626-0811
Fax (808) 626-0812

DEPT. OF LIQUOR CONTROL
SECURITY IMPROVEMENTS
WAILUKU, MAUI, HAWAII
TMK: (2) 3-4-06:27




ALVIN N. YOSHIMORI
LICENSED PROFESSIONAL ARCHITECT
No. 2714
HAWAII, U.S.A.
STAMP

This work was prepared by me or under my direct supervision and I am a duly Licensed Professional Architect in the State of Hawaii. I am not providing any services in any other state or country. 




ADD 5/16/14
Designed by AY
Drawn by RJA
Project No. 12114.0
Date APR 2014
Sheet No.

SHEET NOTES

1. LUMBER - DOUGLAS FIR LARCH GRADE NO. 1 OR BETTER, TERNITE TREATED.
2. METAL CONNECTORS, BOLTS, AND NAILS - ALL GALVANIZED 660 MINIMUM.

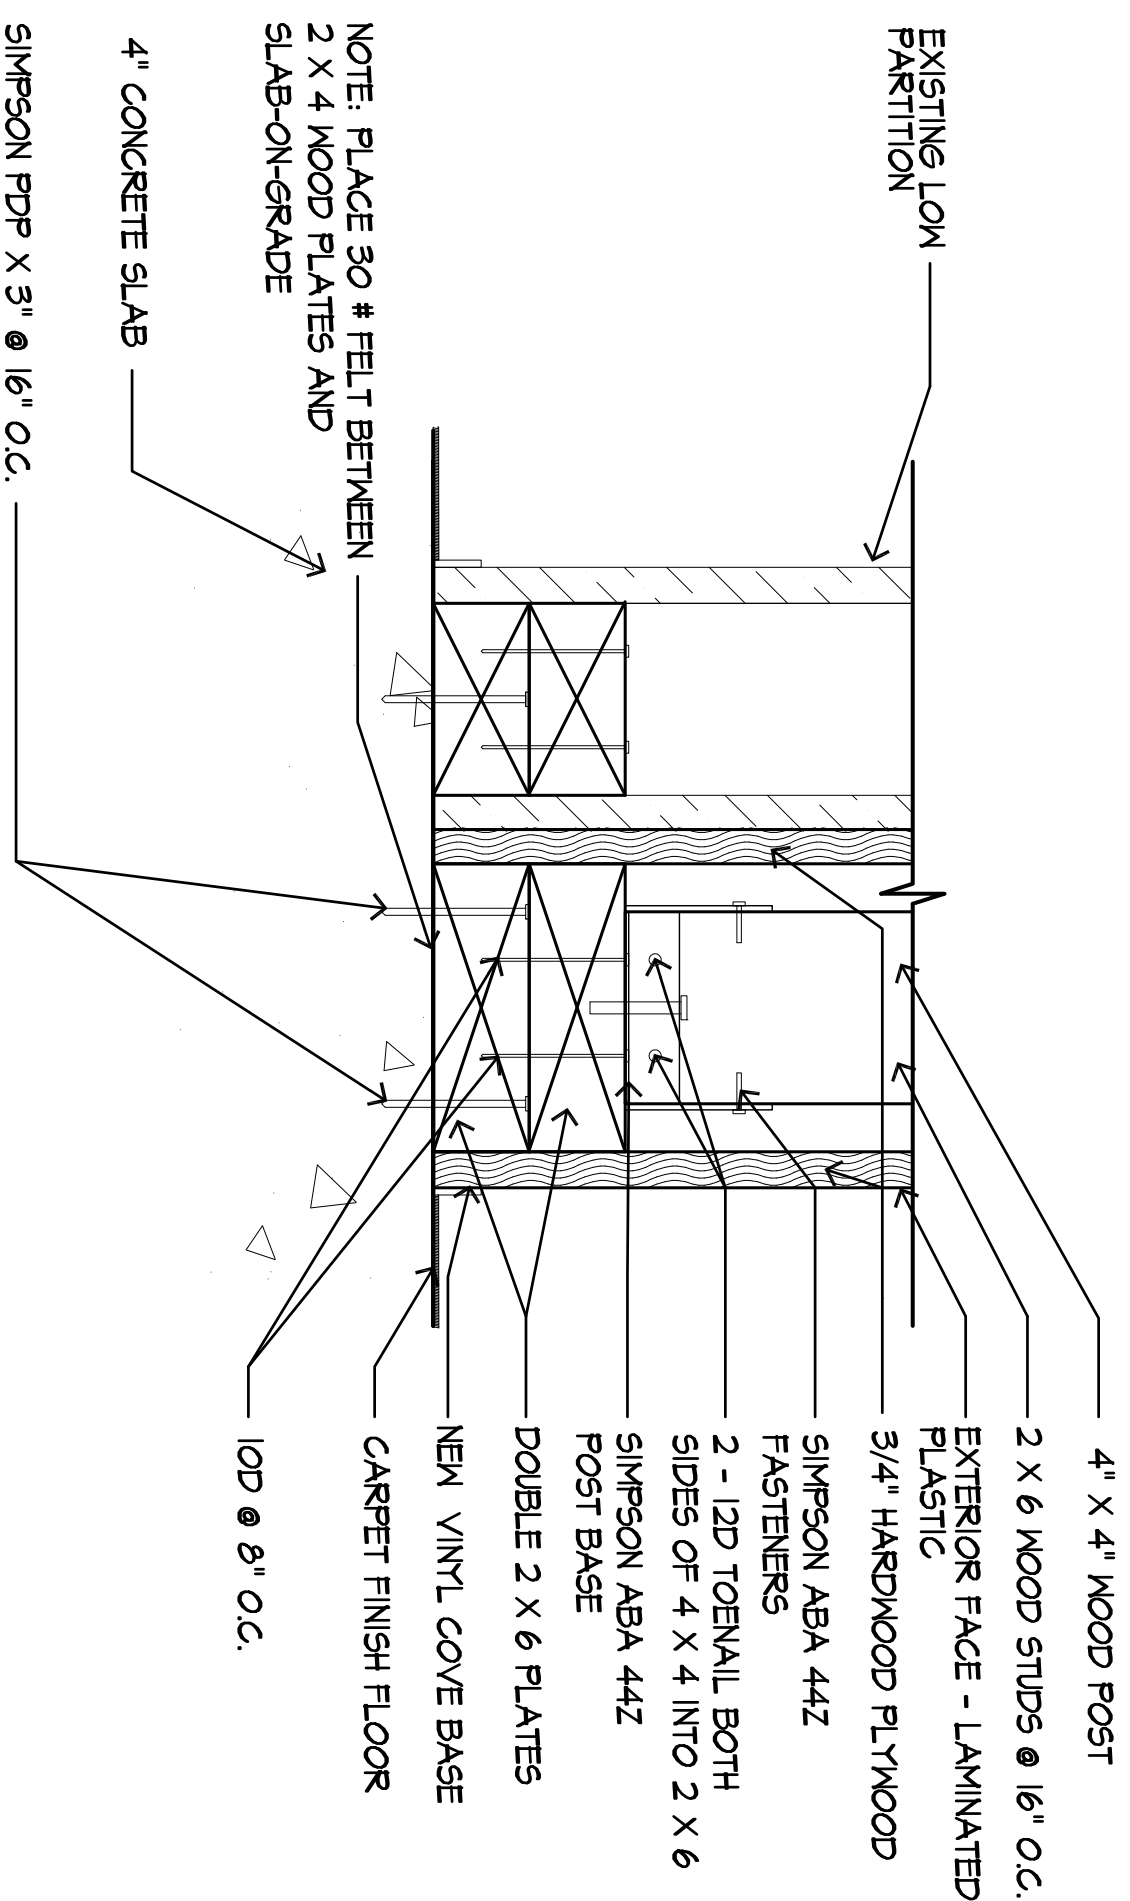
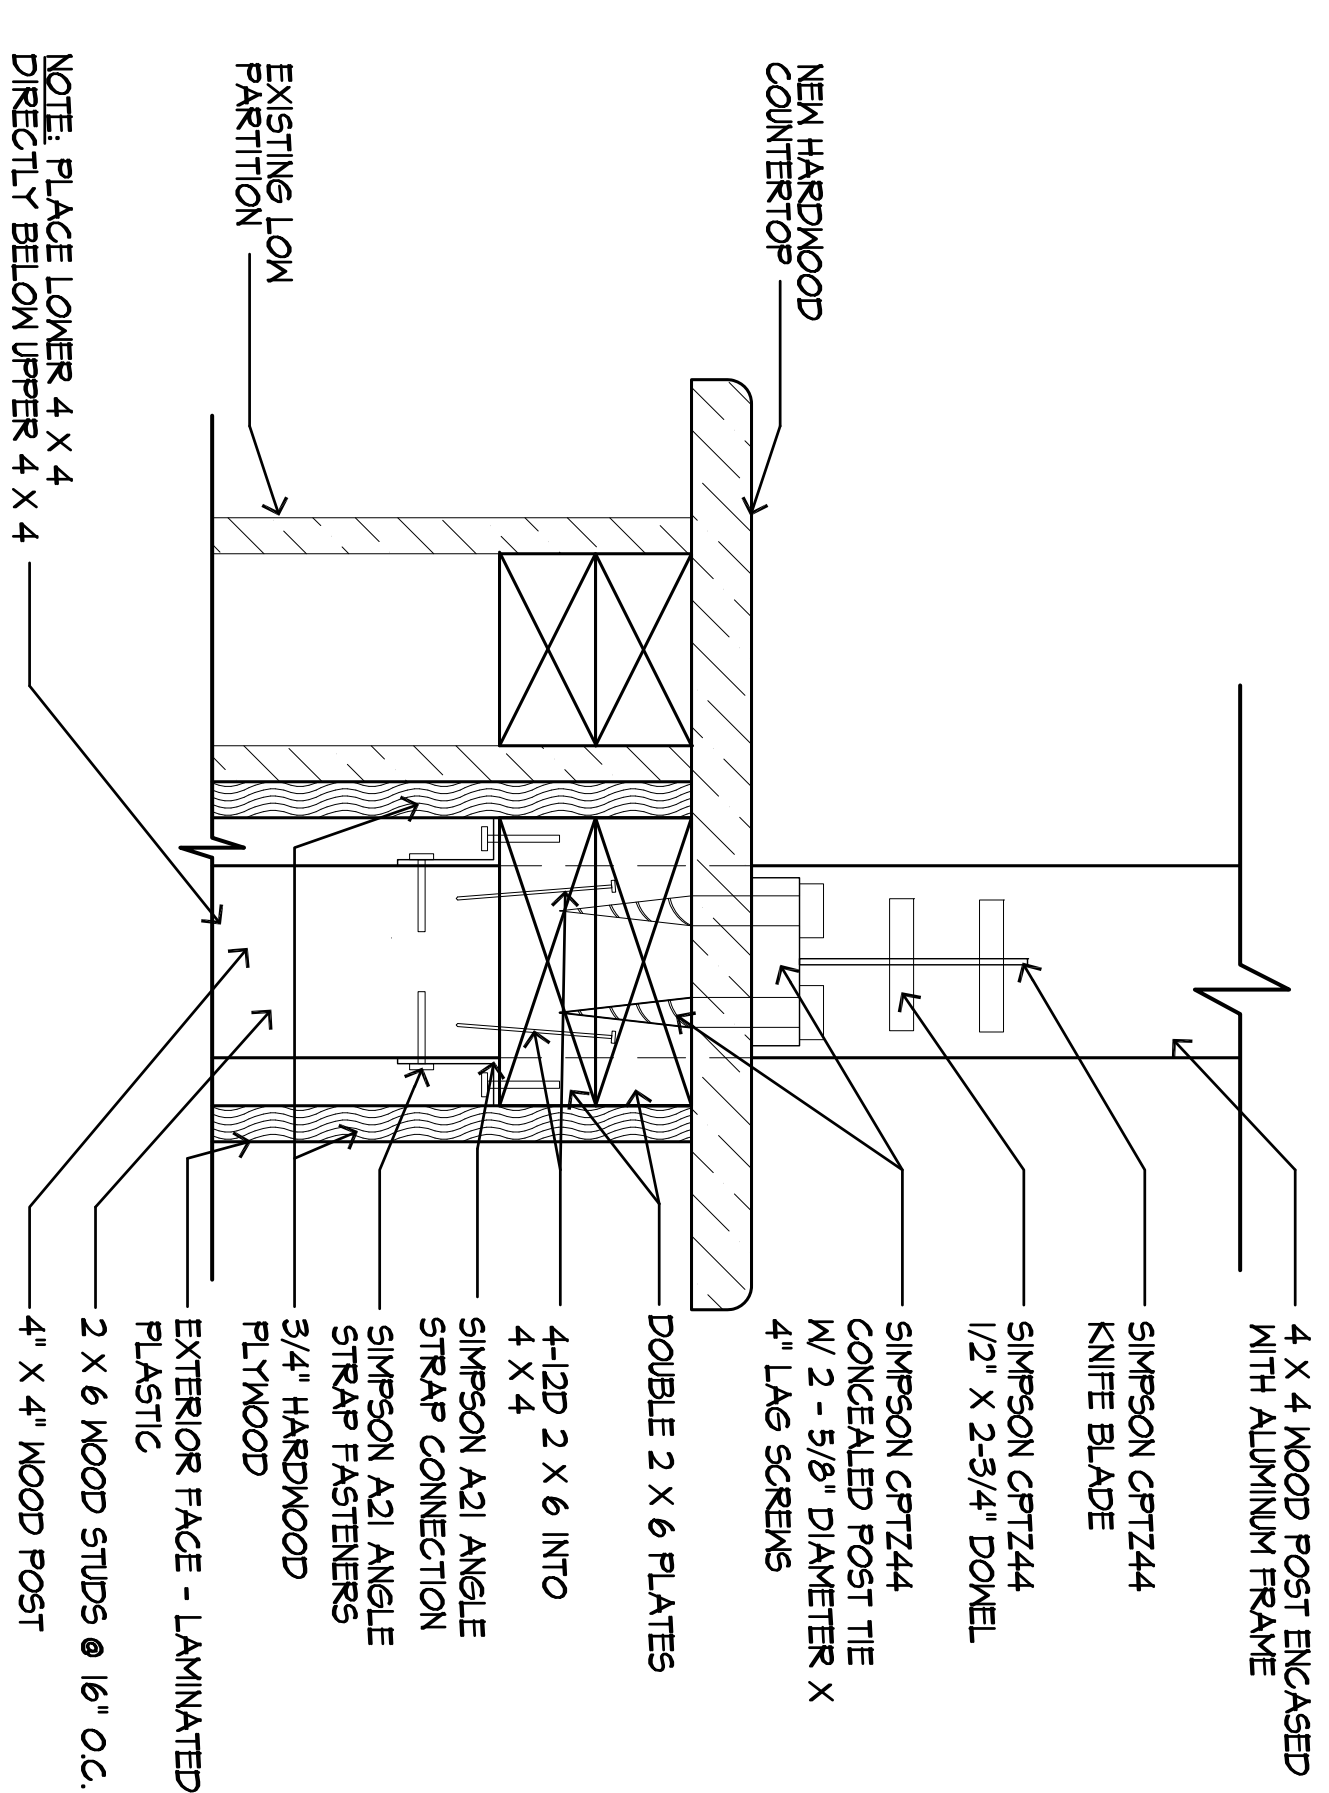
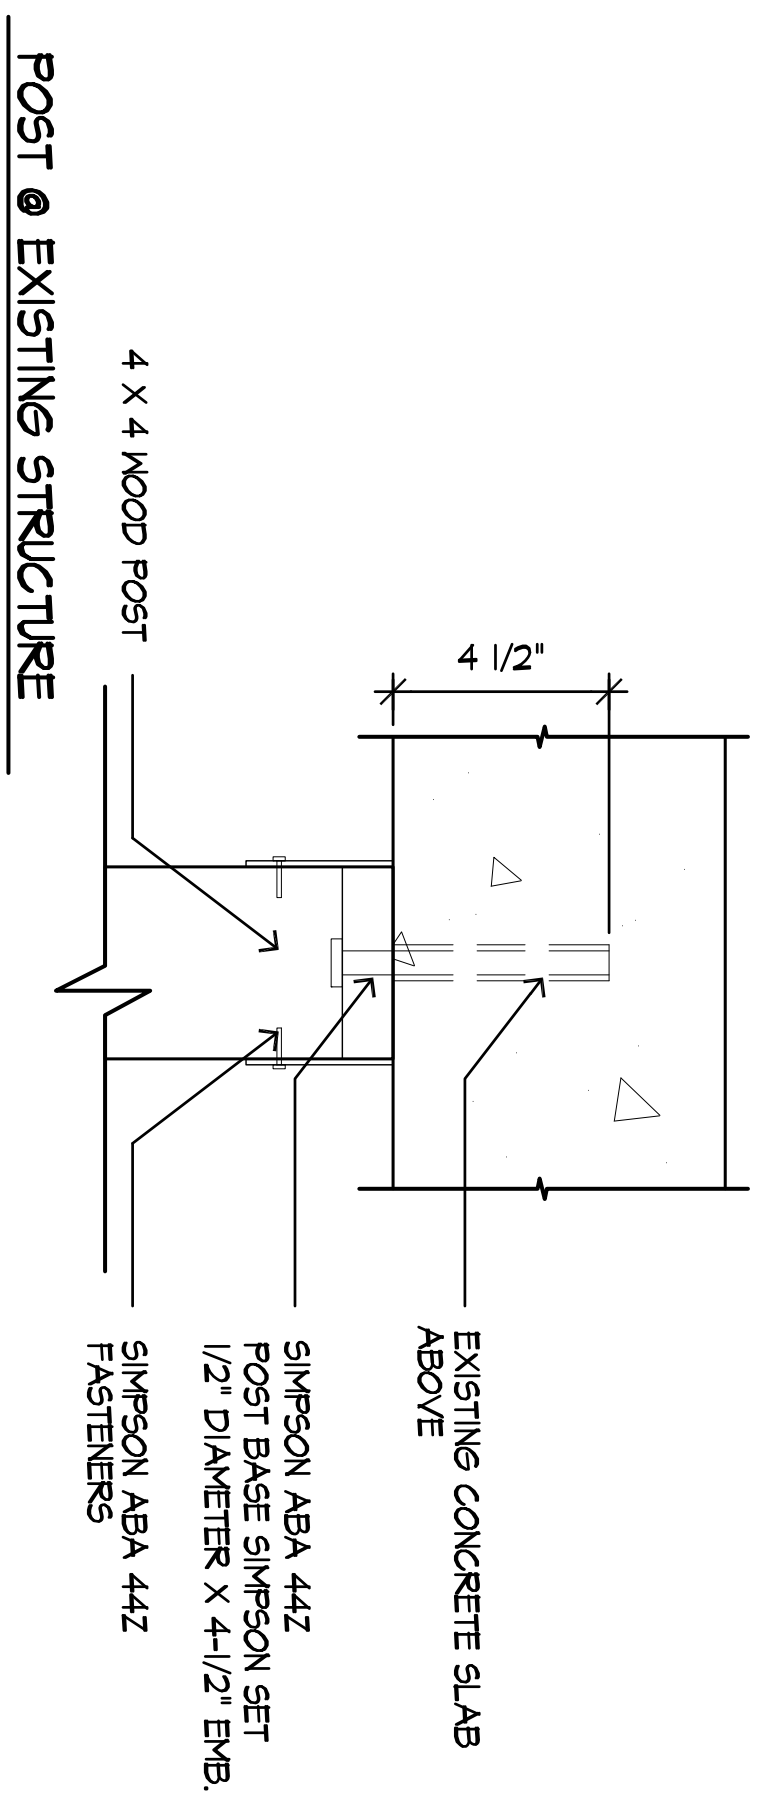


1 WOOD POST TO COUNTER TO FLOOR DETAIL
SCALE: 3/4"=1'-0"

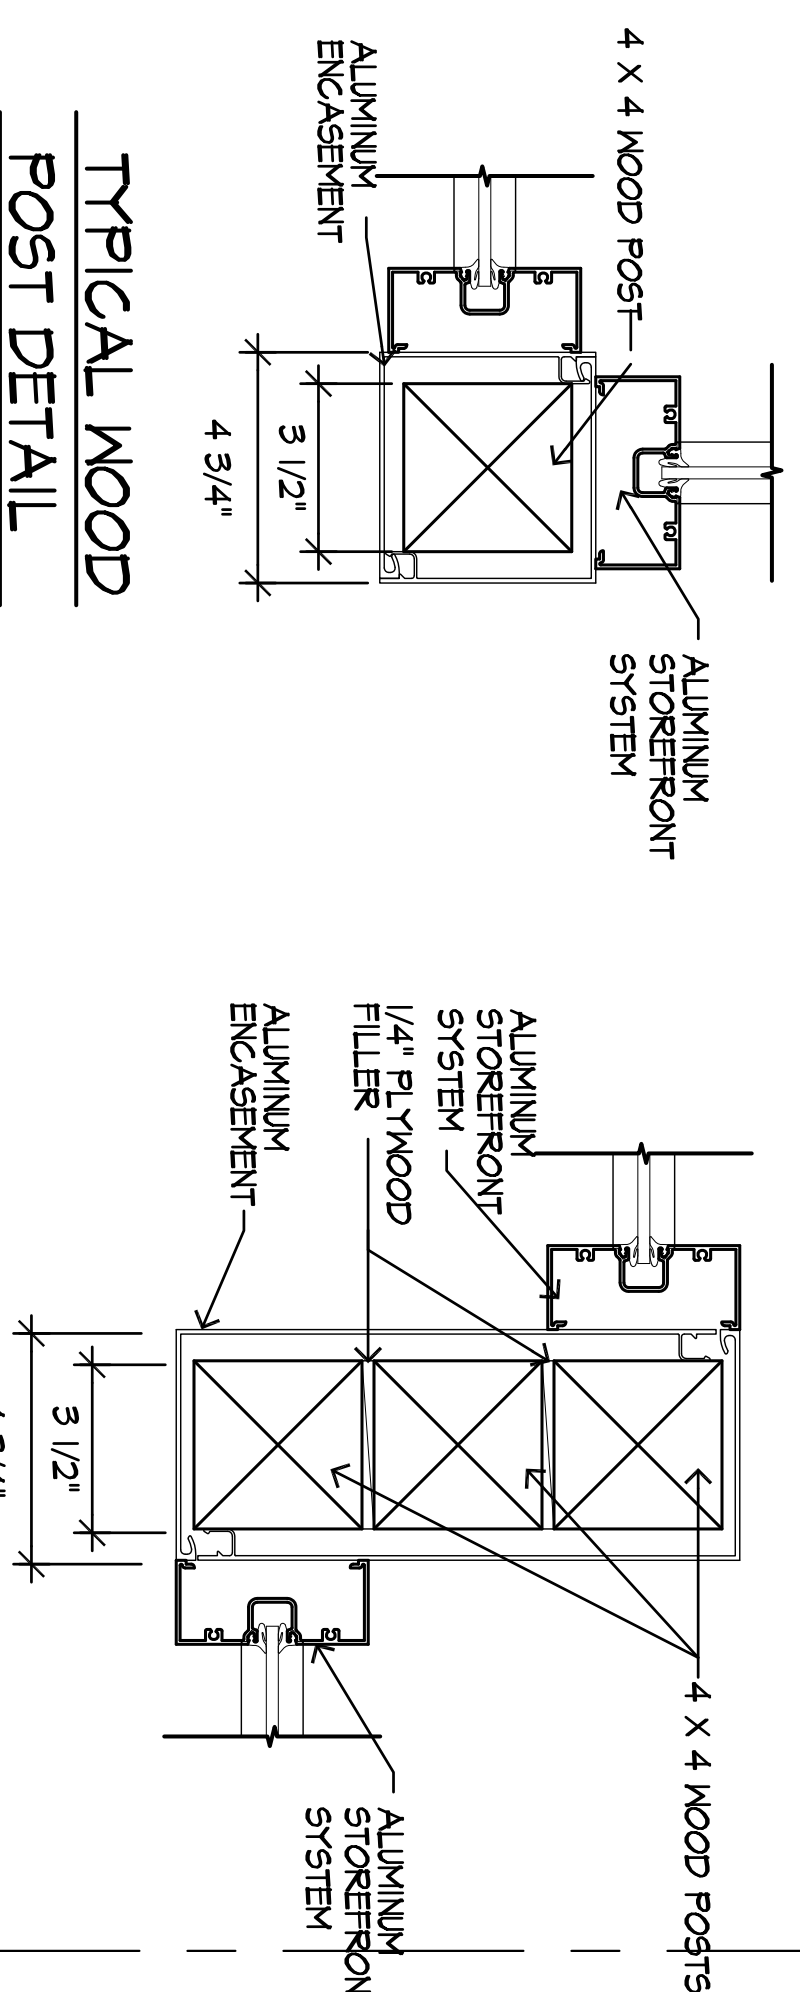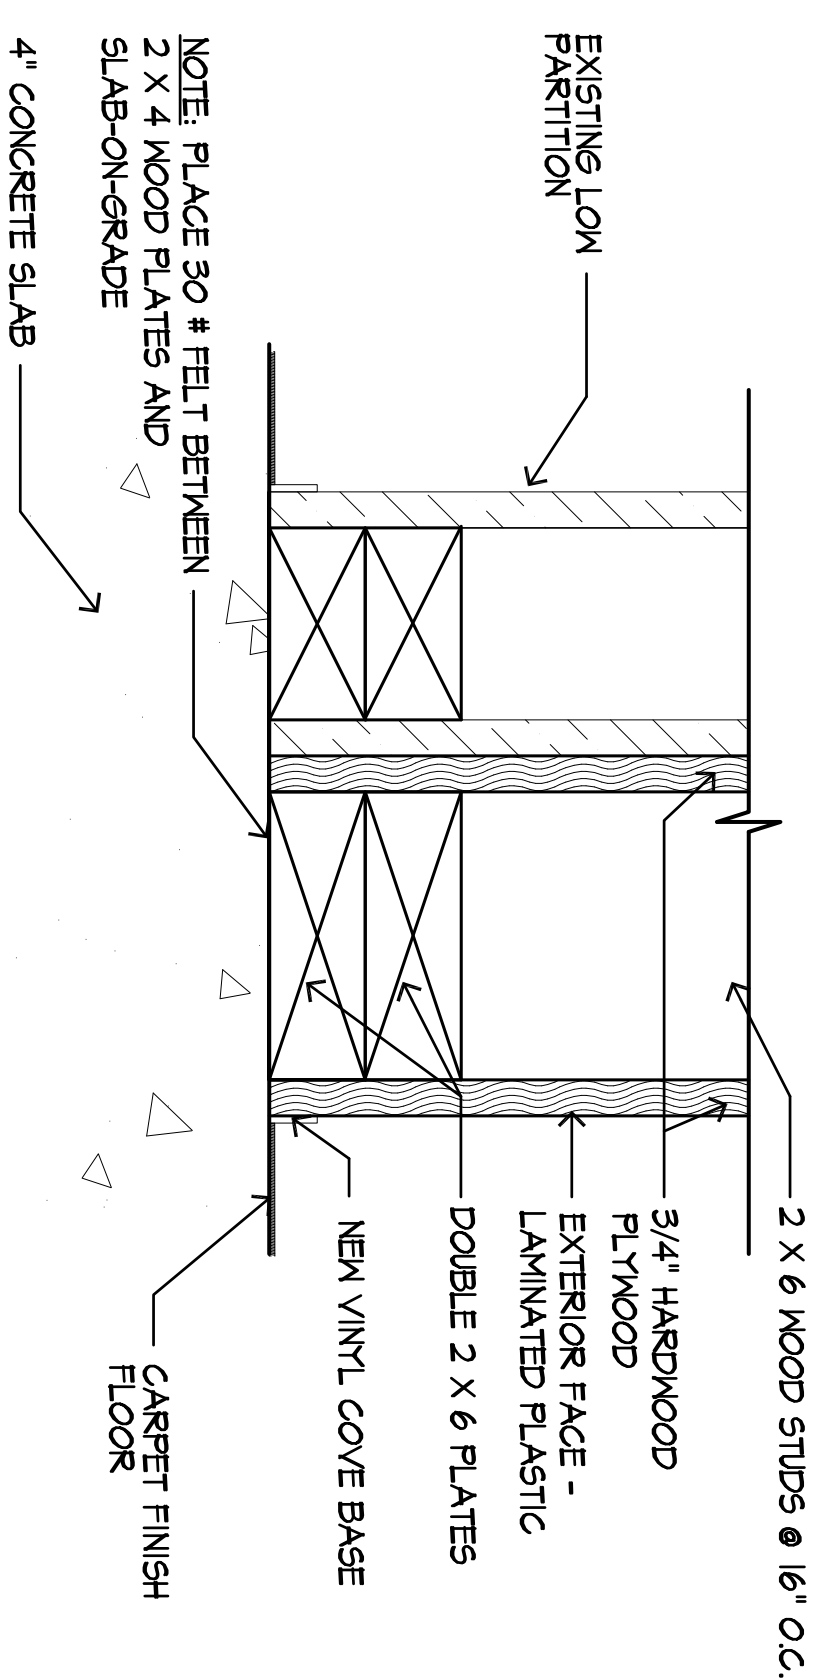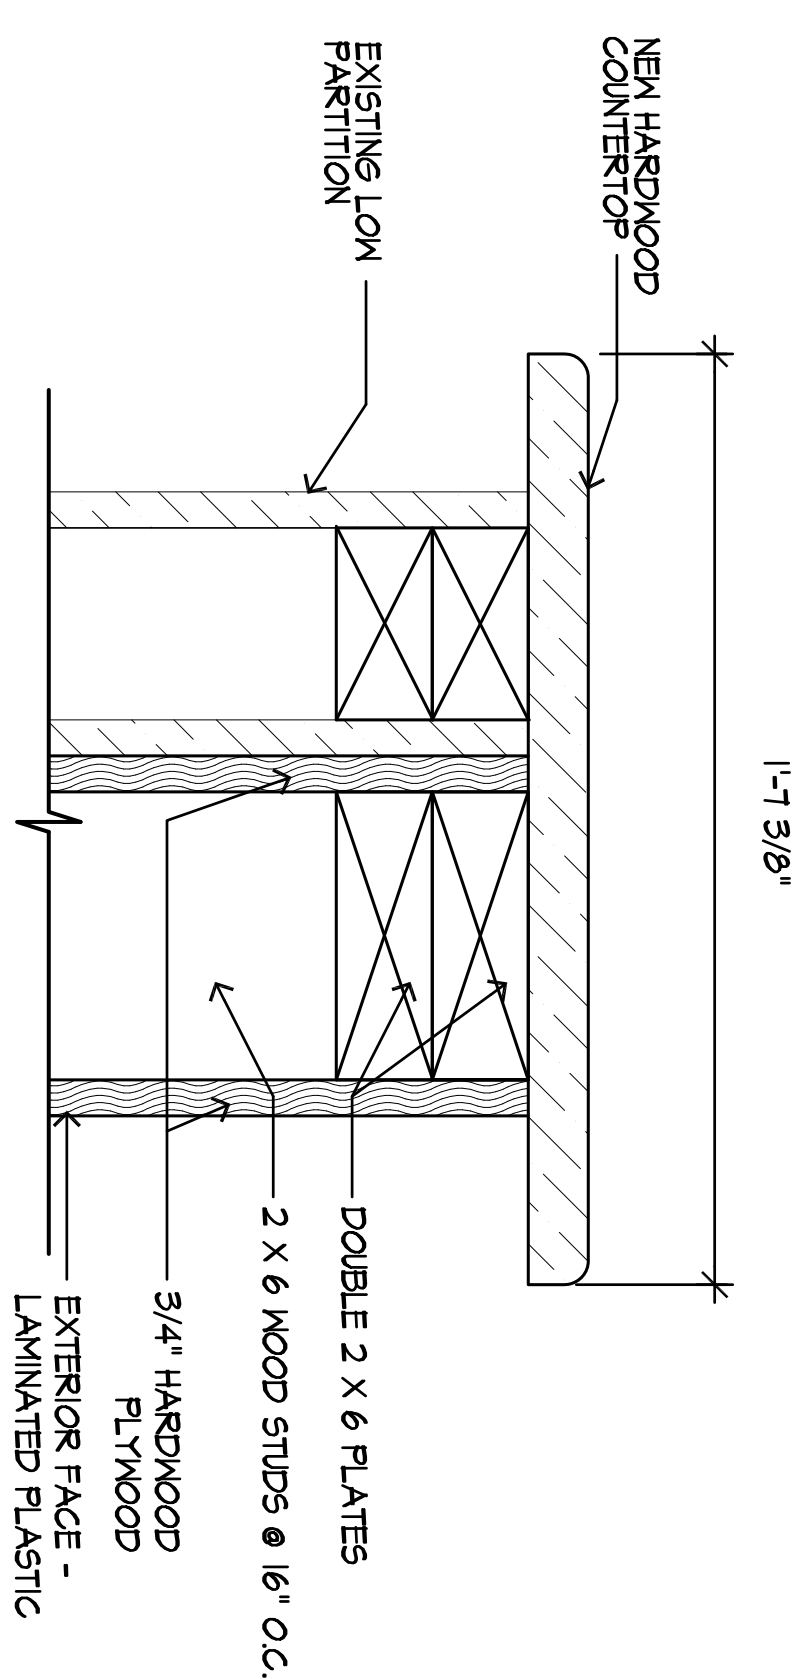

2 REINFORCED COUNTER PARTITION DETAIL
SCALE: 3/4"=1'-0"

3 WOOD POST DETAILS
SCALE: 3/4"=1'-0"

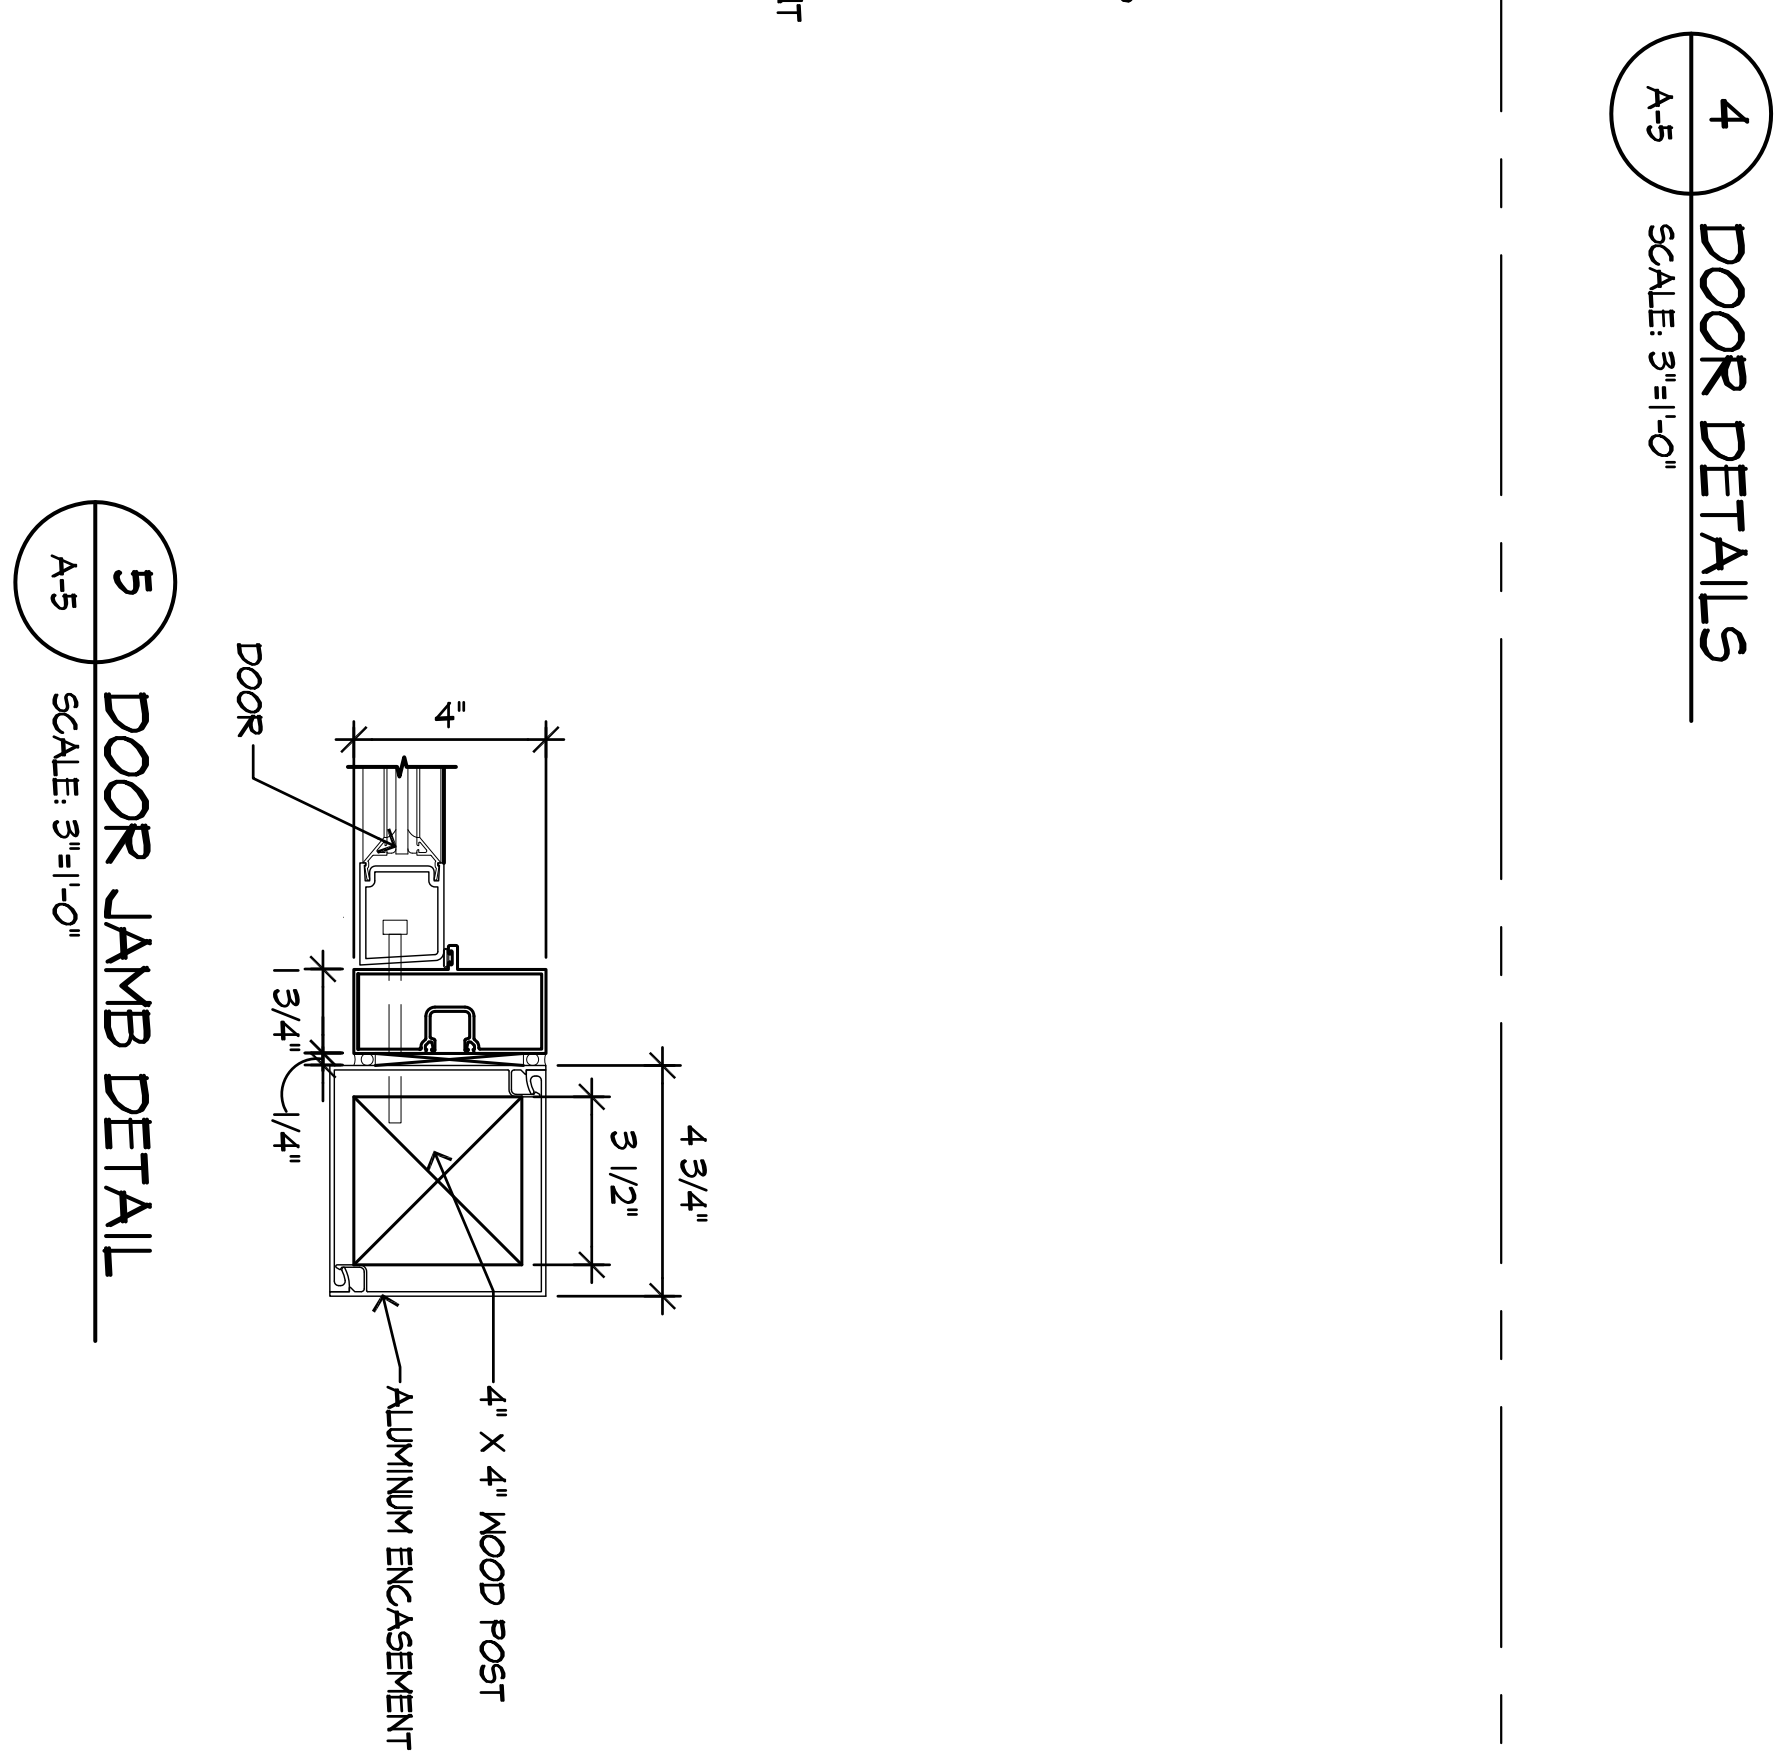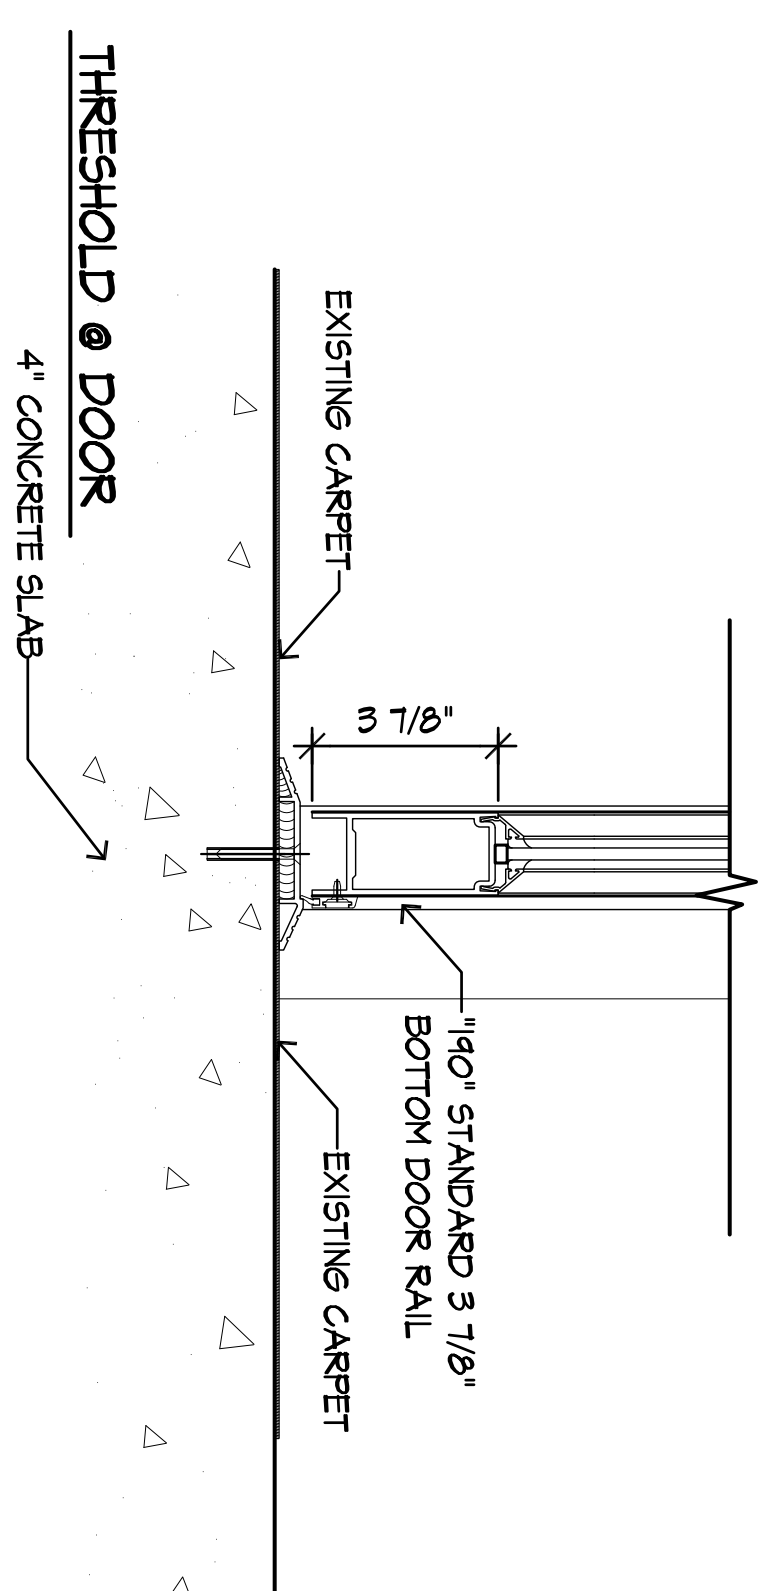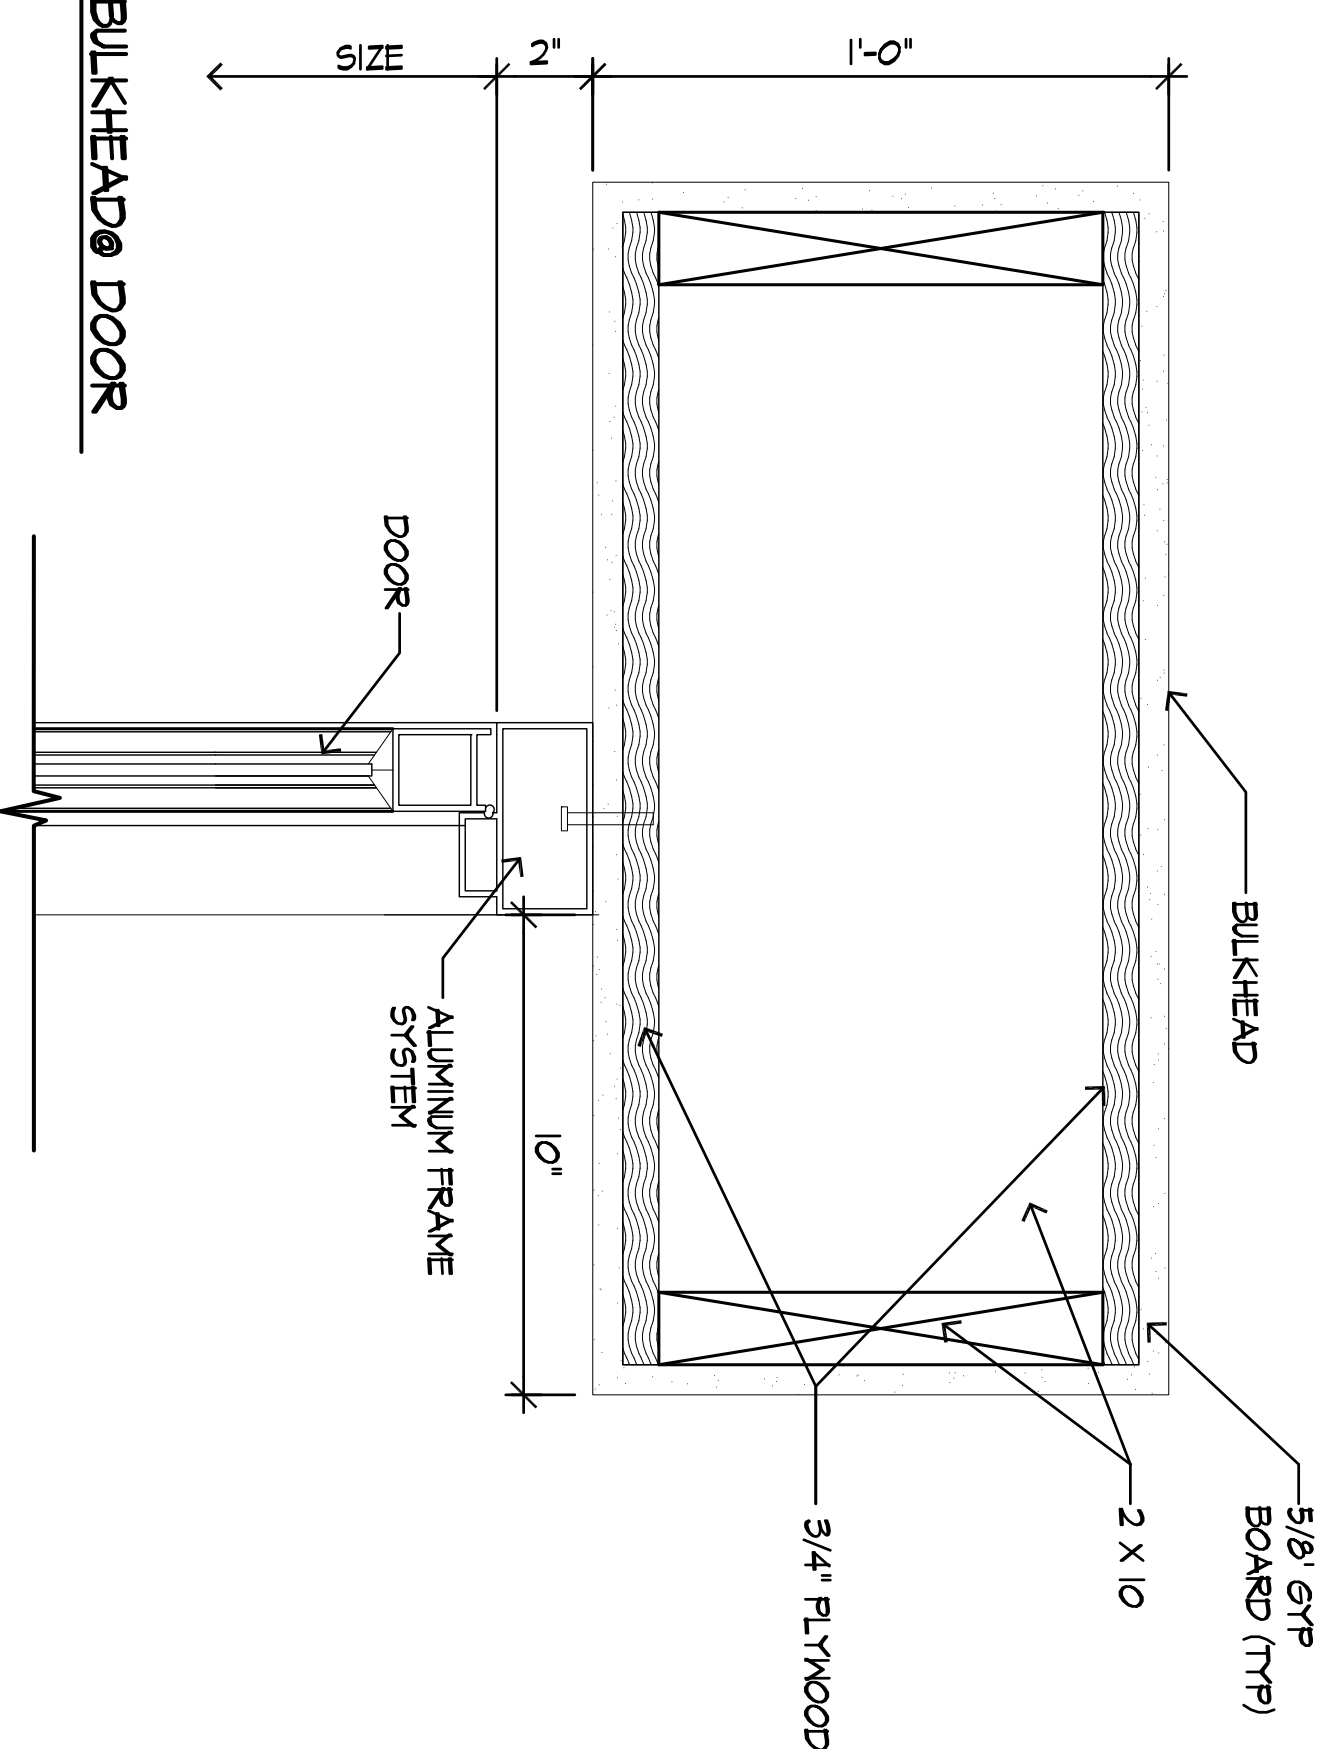


4 DOOR DETAILS
SCALE: 3/4"=1'-0"

5 DOOR JAMB DETAIL
SCALE: 3/4"=1'-0"

GVA ARCHITECTS, INC.
A DESIGN CORPORATION
Maui Street Professional Center
2145 Willie Street
Wailuku, Maui, Hawaii 96793
Phone (808) 242-4666
Fax (808) 242-4675
MAUI
P.O. Box 894823
Millenium, Hawaii 96789
Phone (808) 626-0811
Fax (808) 626-0812

DEPT. OF LIQUOR CONTROL
SECURITY IMPROVEMENTS
WAILUKU, MAUI, HAWAII
TMK: (2) 3-4-06:27

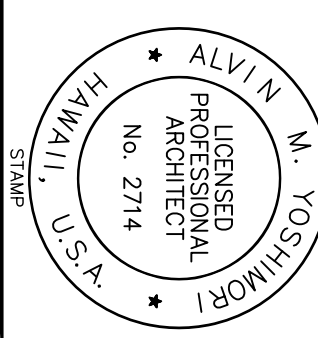


This work was prepared by me or under my direct supervision and I am a duly Licensed Professional Architect in the State of Hawaii. I am not providing any professional services in any other state or jurisdiction. 

Signature: *Alvin N. Yoshimori*
Date: **ADD 5/16/14**


Designed by **AY**
Drawn by **RJA**
Project No. **121140**
Date **APR 2014**

SHEET NOTES


1. LUMBER - DOUGLAS FIR LARCH GRADE NO. 1 OR BETTER, TERNITE TREATED.
2. METAL CONNECTORS, BOLTS, AND NAILS - ALL GALVANIZED 660 MINIMUM.

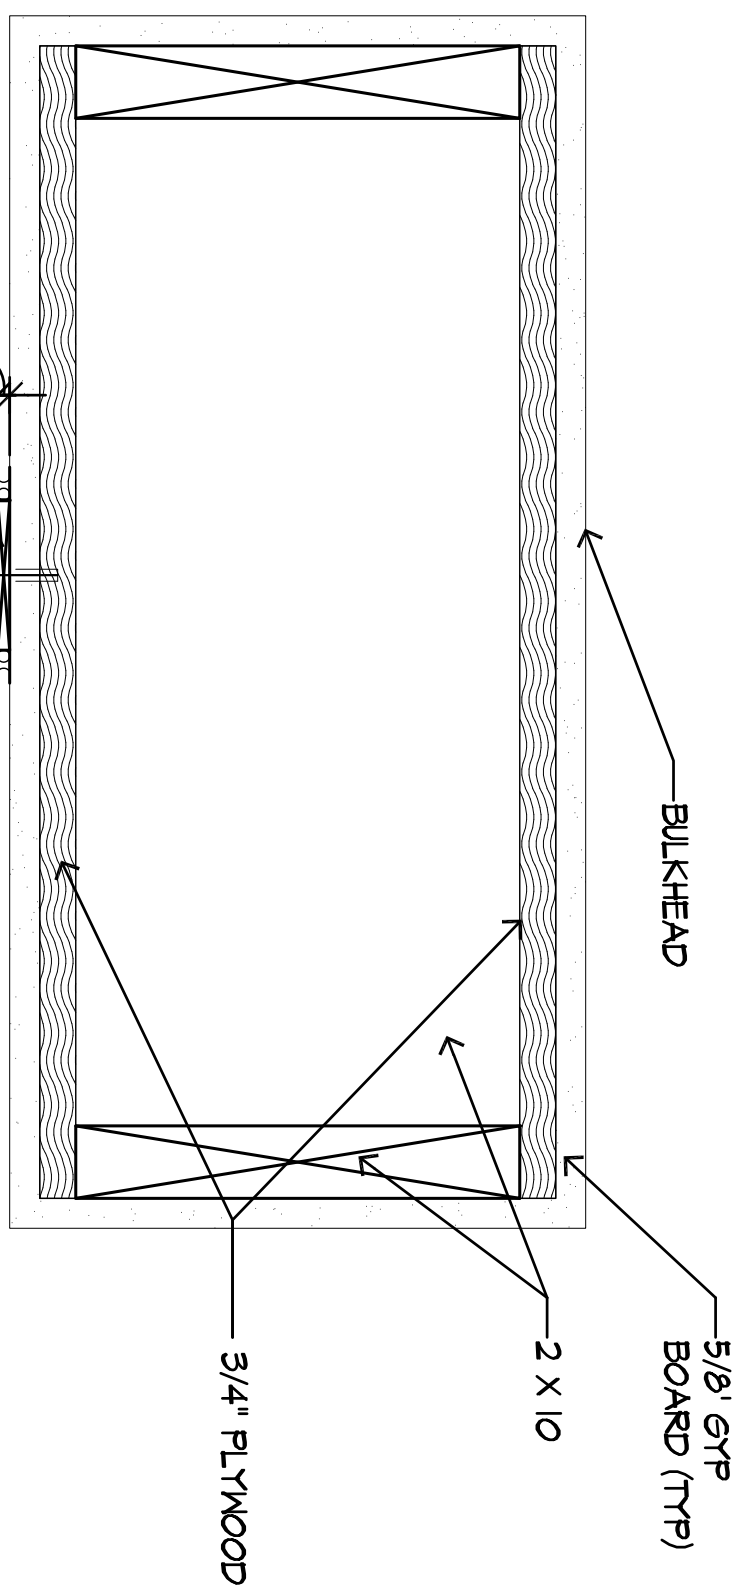

HEAD @ BULKHEAD

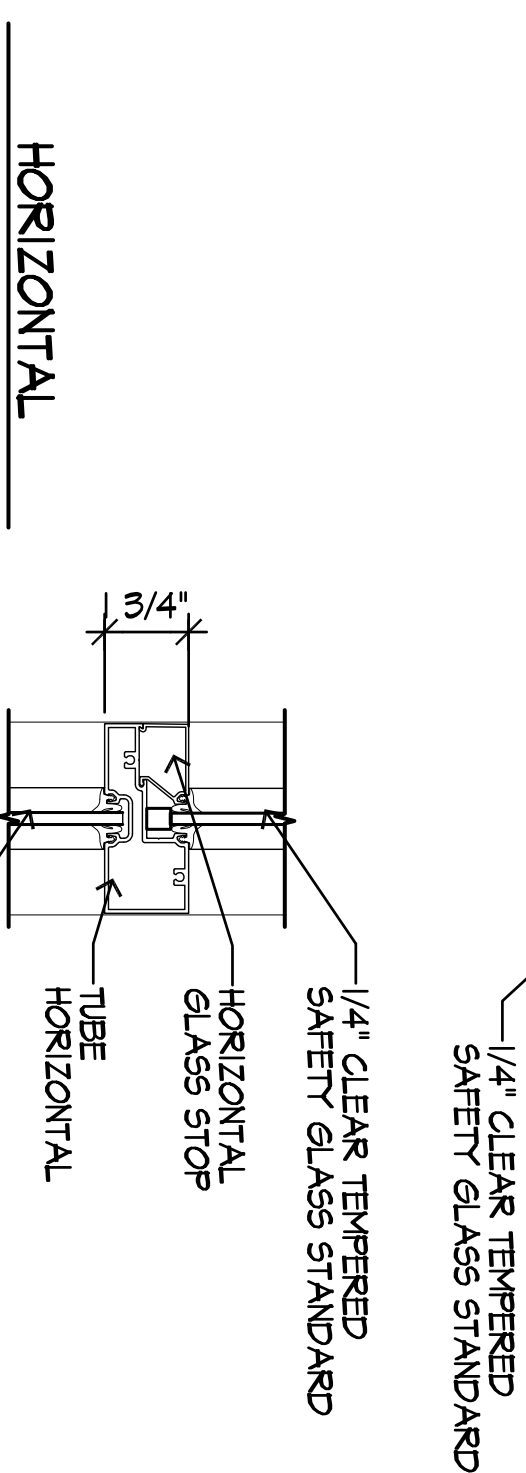


HORIZONTAL

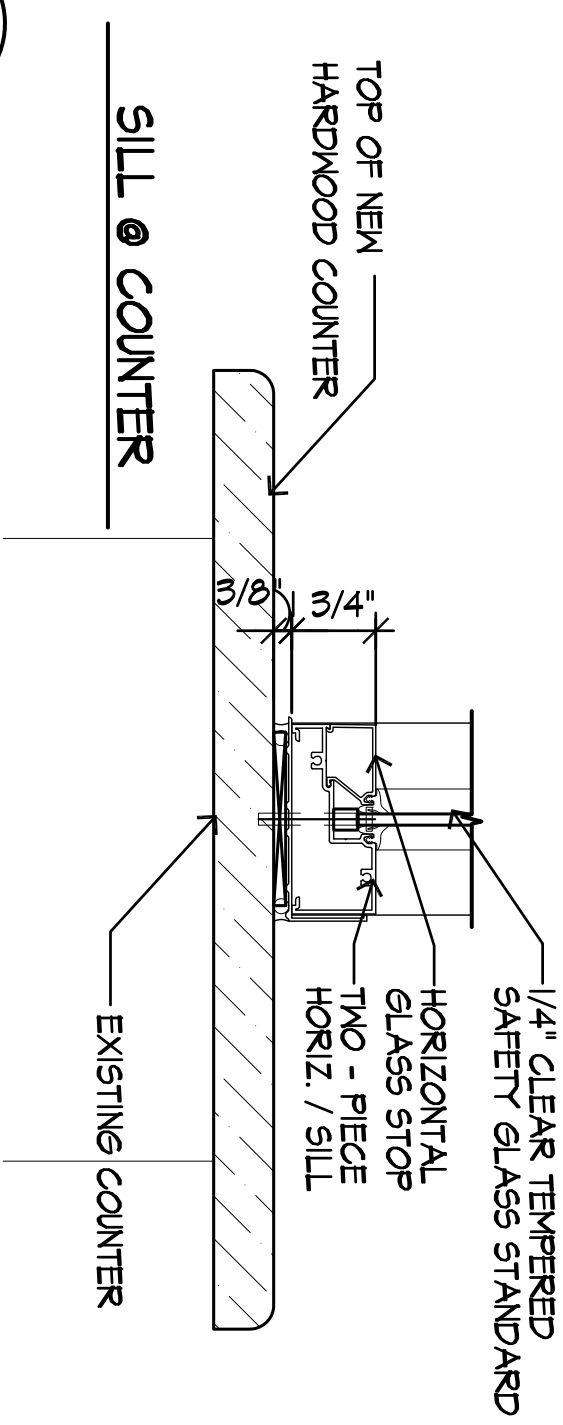


1 ALUMINUM FRAMING DETAILS (TYP)

A-6 SCALE: 3/4"=1'-0"

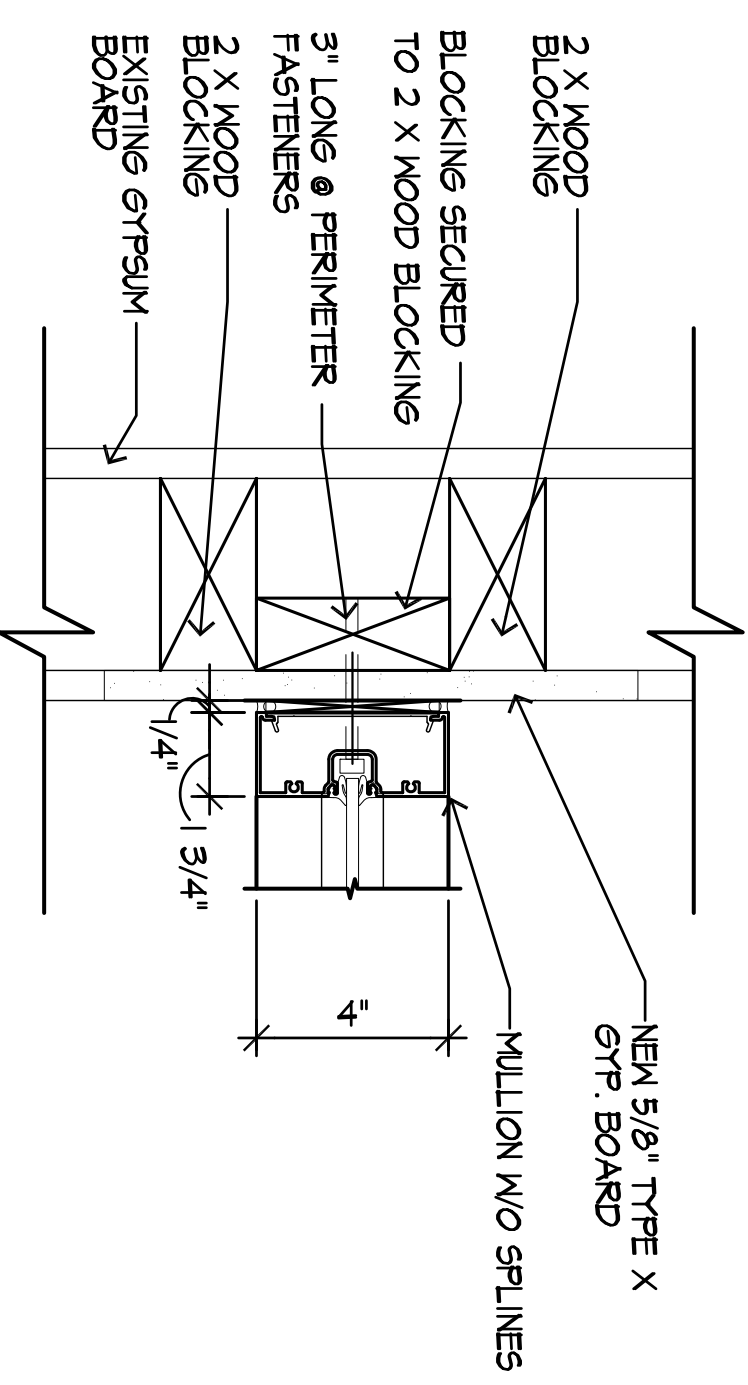


2 HORIZONTAL ALUMINUM FRAME DETAIL @ EXISTING WALLS

A-6 SCALE: 3/4"=1'-0"

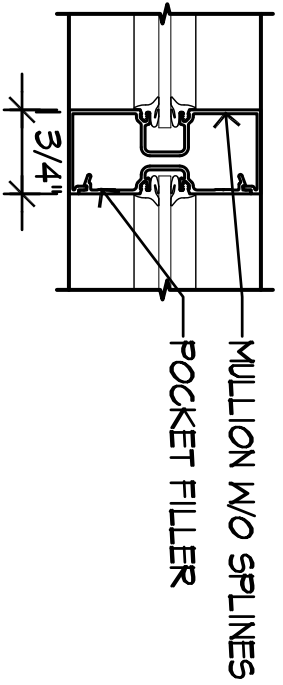


3 ALUMINUM FRAME DETAIL @ MILLION (TYP)

A-6 SCALE: 3/4"=1'-0"

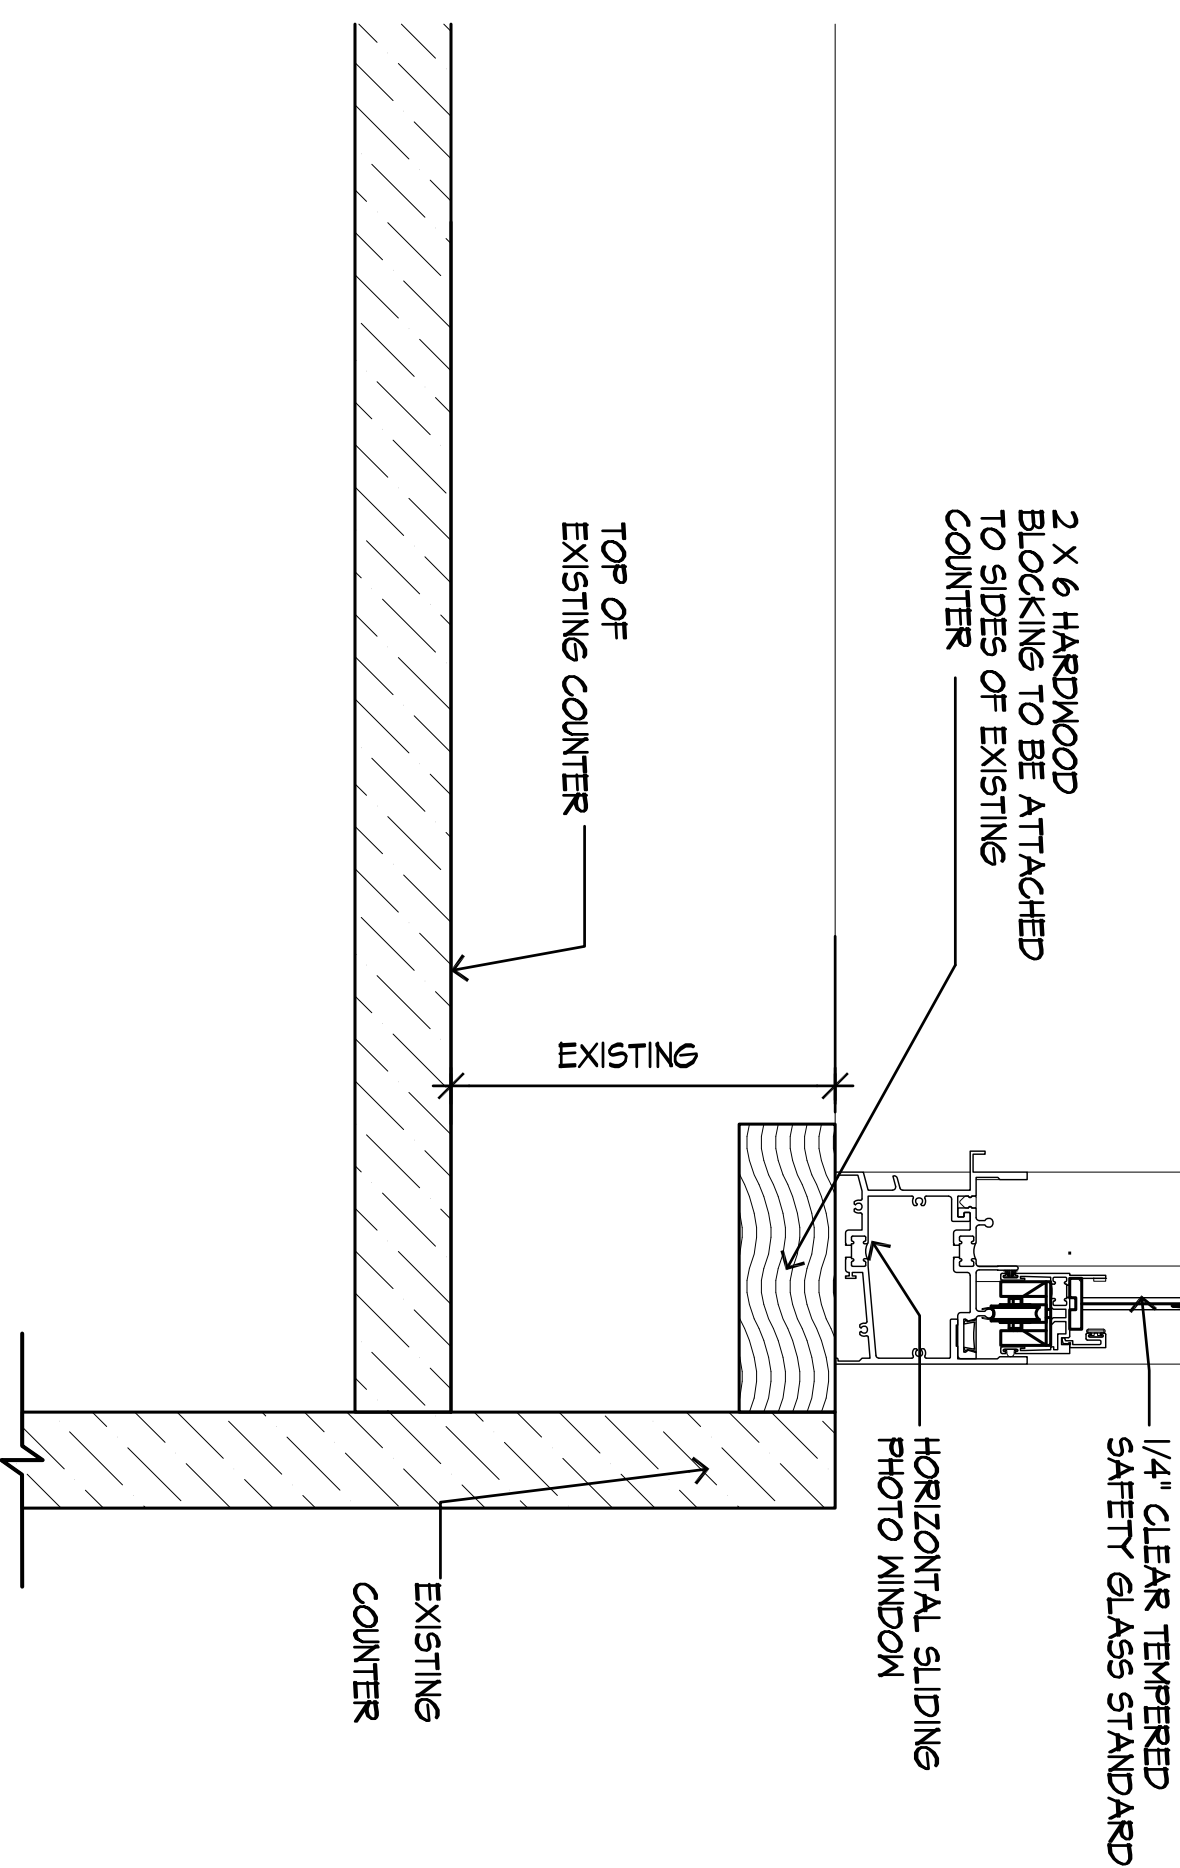

4 COUNTER PLATFORM DETAIL

A-6 SCALE: 3/4"=1'-0"

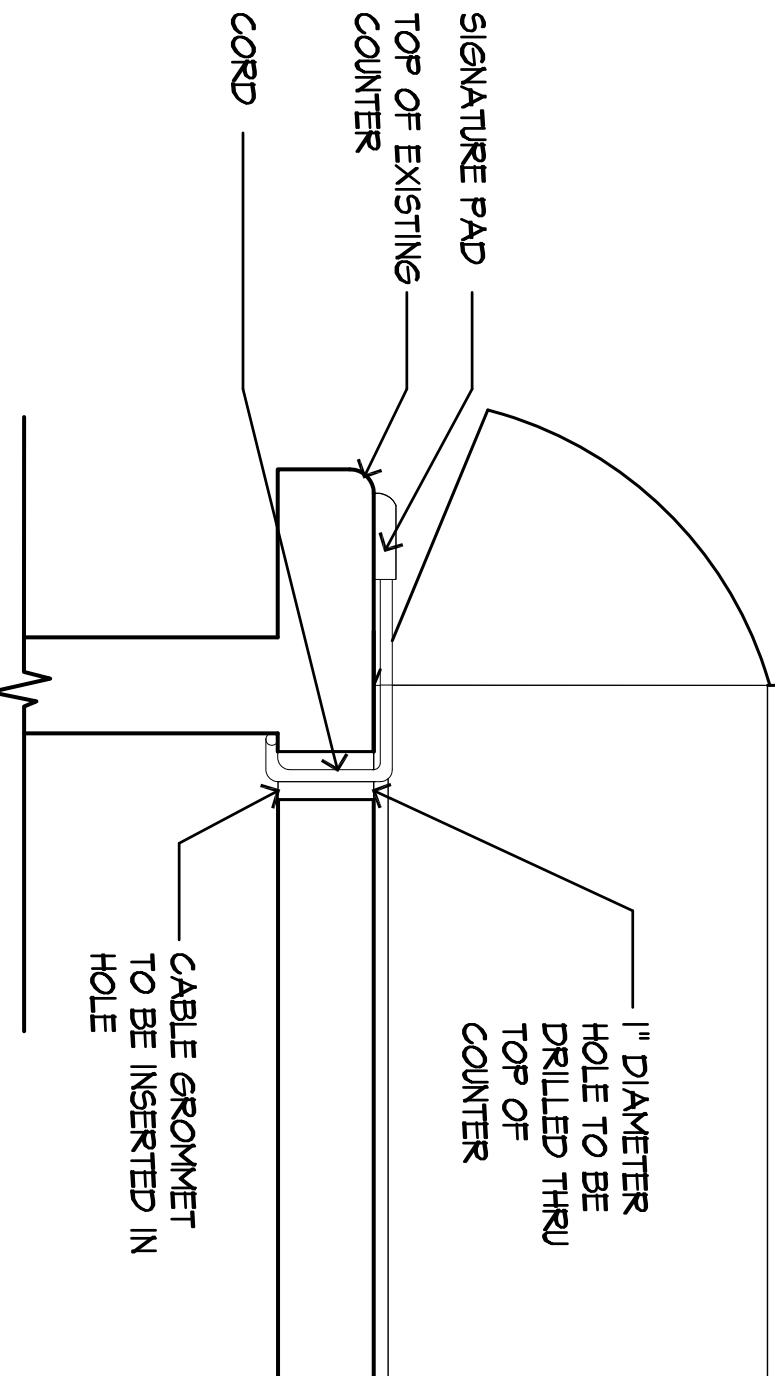

5 SIGNATURE PAD CORD THRU COUNTER DETAIL

A-6 SCALE: 3/4"=1'-0"