
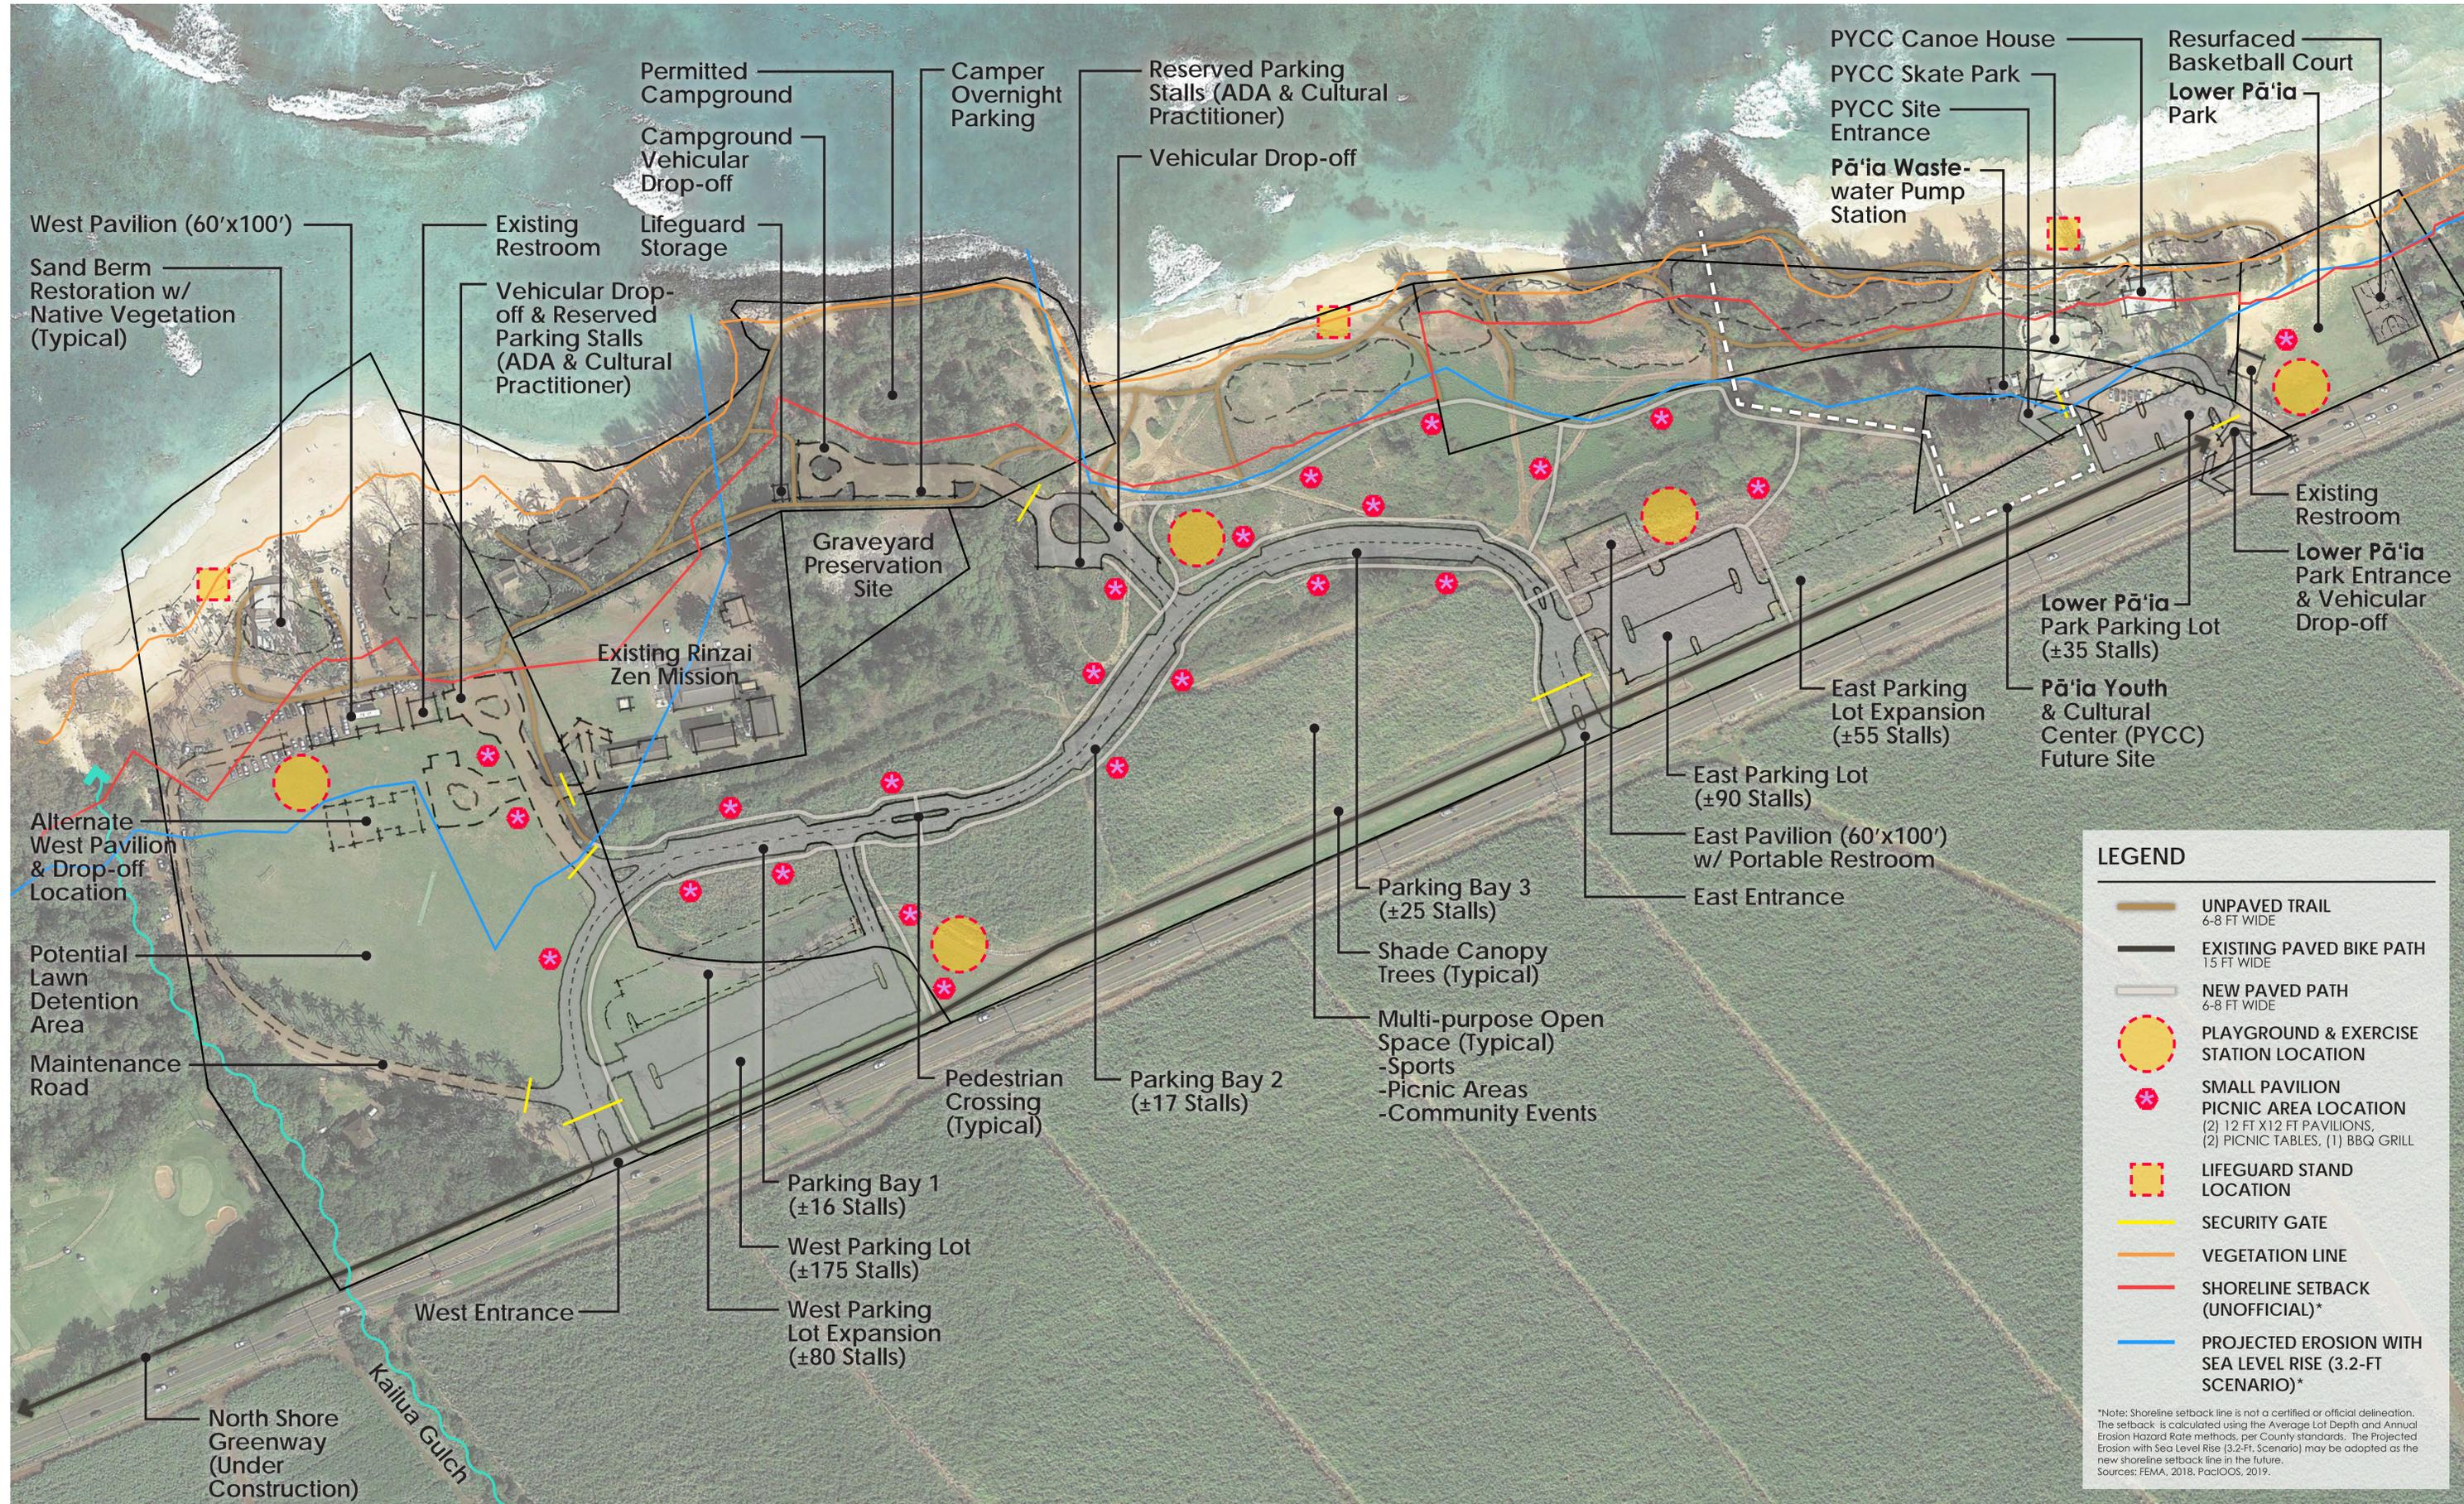


# FINAL CONCEPTUAL MASTER PLAN (EXISTING AERIAL COMPARISON)

BALDWIN BEACH PARK | PĀ'IA, MAUI | AUGUST 22, 2019

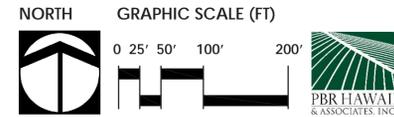

**LEGEND**

- UNPAVED TRAIL 6-8 FT WIDE
- EXISTING PAVED BIKE PATH 15 FT WIDE
- NEW PAVED PATH 6-8 FT WIDE
- PLAYGROUND & EXERCISE STATION LOCATION
- SMALL PAVILION PICNIC AREA LOCATION (2) 12 FT X 12 FT PAVILIONS, (2) PICNIC TABLES, (1) BBQ GRILL
- LIFEGUARD STAND LOCATION
- SECURITY GATE
- VEGETATION LINE
- SHORELINE SETBACK (UNOFFICIAL)\*
- PROJECTED EROSION WITH SEA LEVEL RISE (3.2-FT SCENARIO)\*

\*Note: Shoreline setback line is not a certified or official delineation. The setback is calculated using the Average Lot Depth and Annual Erosion Hazard Rate methods, per County standards. The Projected Erosion with Sea Level Rise (3.2-Ft. Scenario) may be adopted as the new shoreline setback line in the future. Sources: FEMA, 2018. PacIOOS, 2019.